




# SCHEDULE 1

## BROADSTEAD STAGE 2 BUILDING ENVELOPES

M.G.A. 2020 | ZONE 55 |

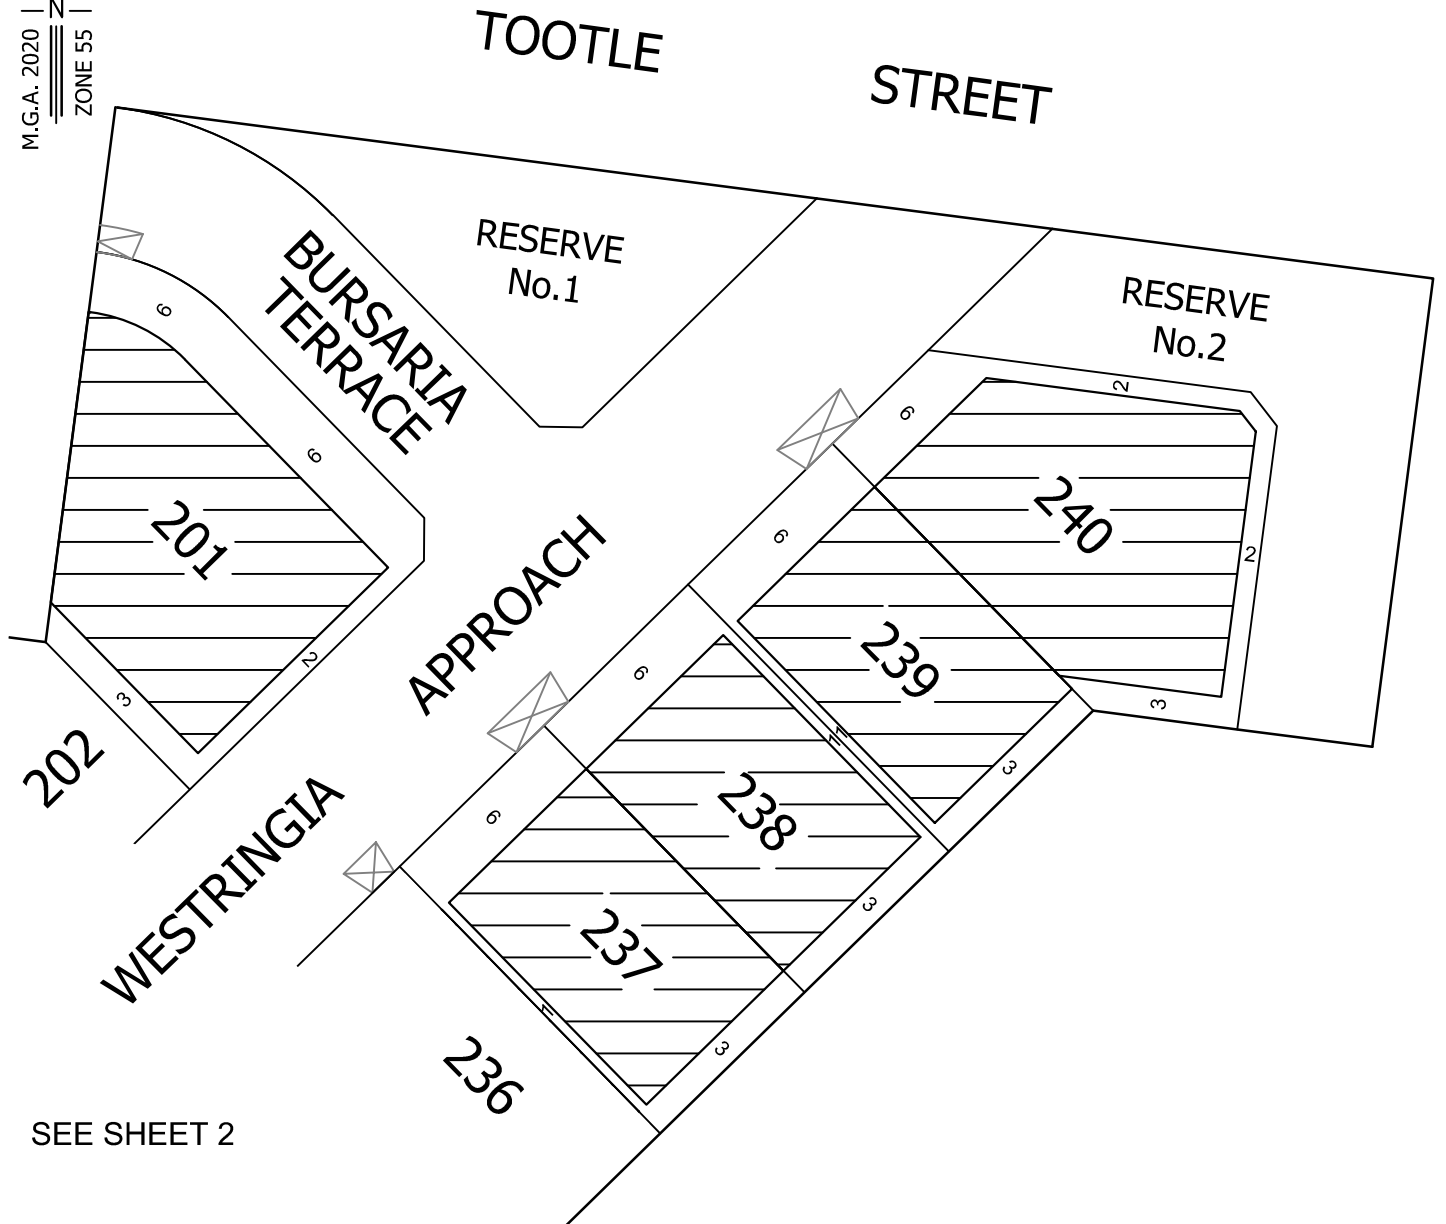

SEE SHEET 2


-  - DRIVEWAY
-  - BUILDING ENVELOPE

- Garages are to be set back a minimum of 7 metres from the primary frontage of the allotment and 0.50 metres behind the front of the dwelling.



MC MULLEN NOLAN GROUP  
Level 1 / 5 Queens Road  
Melbourne VIC 3004  
Tel: (03) 7002 2200  
Fax: (03) 7002 2299  
www.mngsurvey.com.au  
MNG Ref : 80266be-016c

SCALE  
1:750

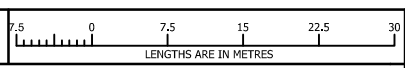

ORIGINAL SHEET  
SIZE: A4



SHEET 1 OF 5

VERSION C


BROADSTEAD  
KILMORE

# SCHEDULE 1

## BROADSTEAD STAGE 2 BUILDING ENVELOPES

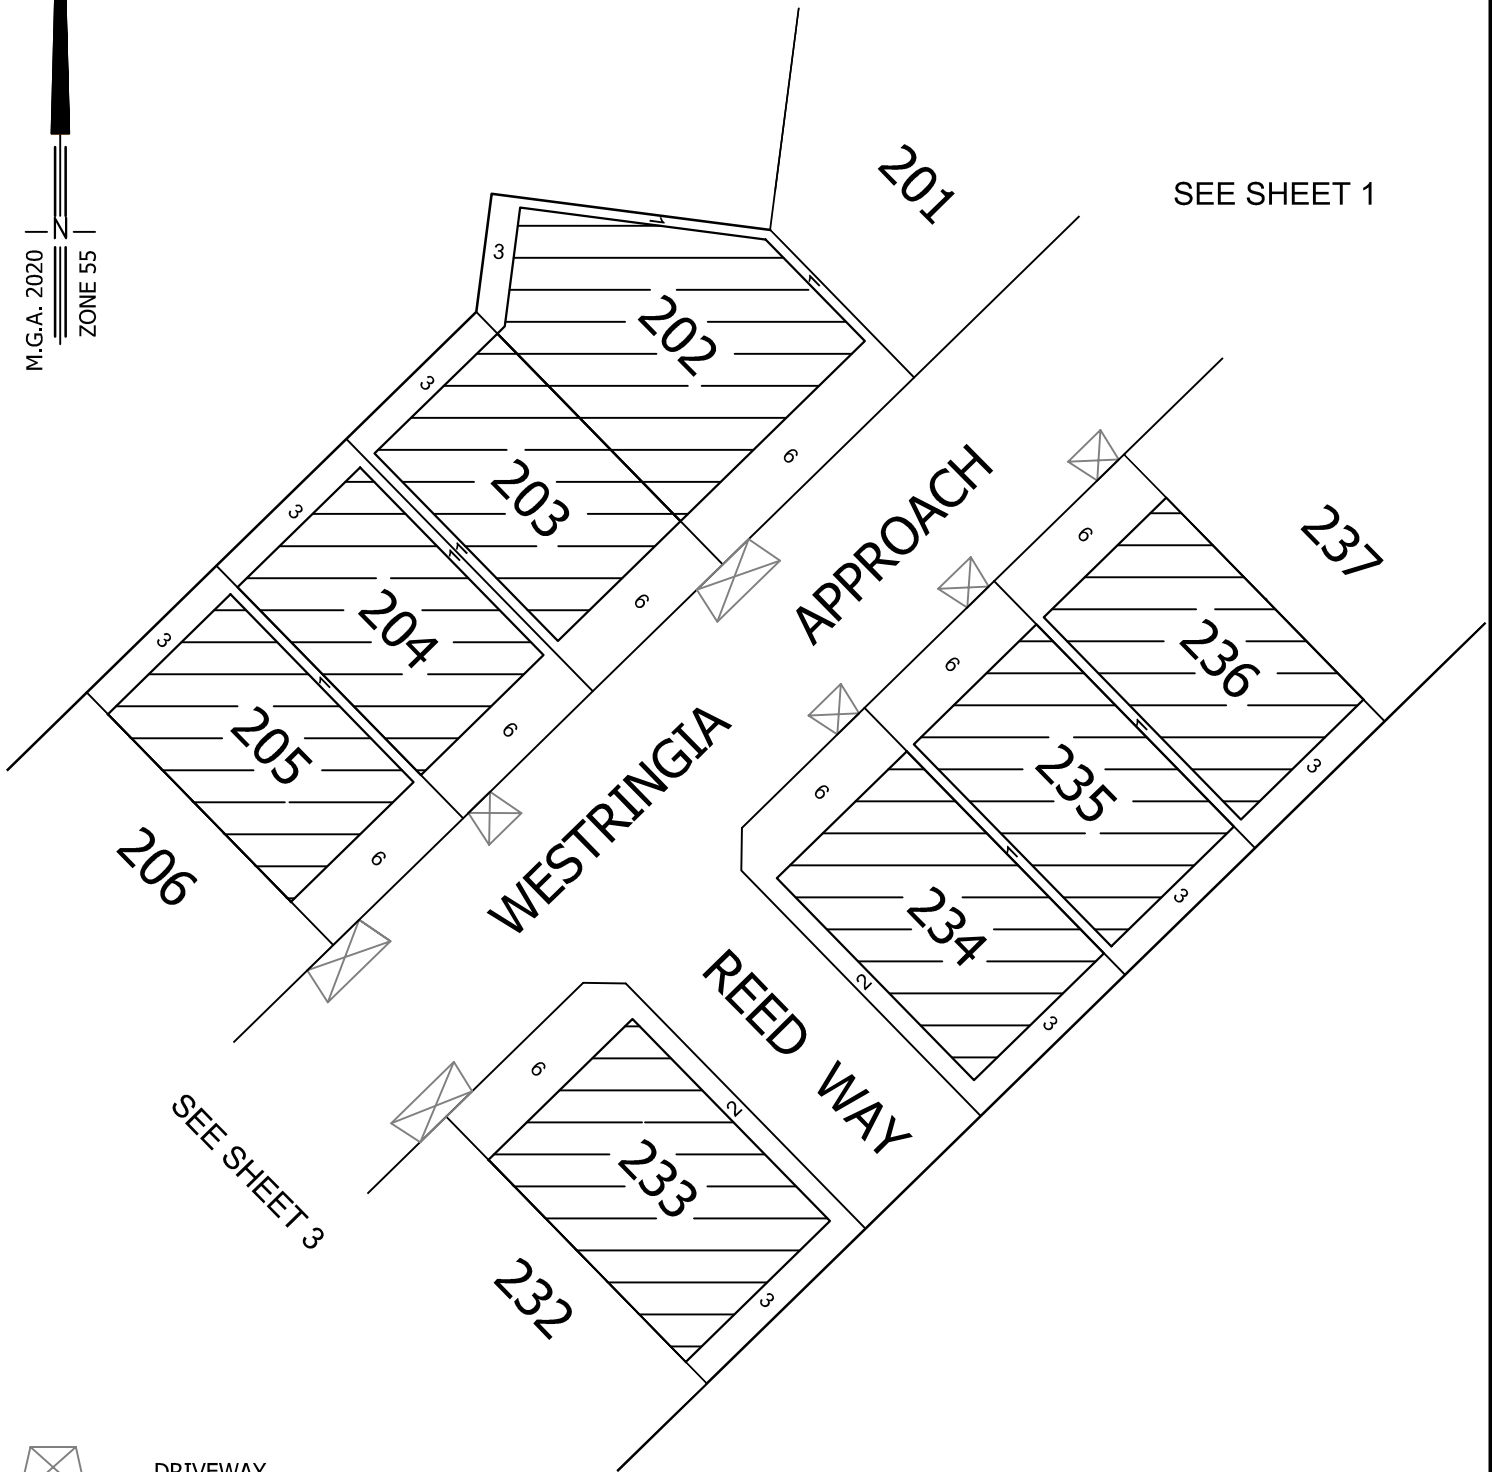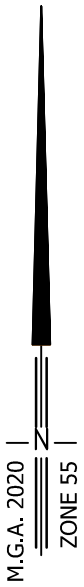

- DRIVEWAY

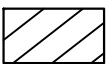


- BUILDING ENVELOPE

- Garages are to be set back a minimum of 7 metres from the primary frontage of the allotment and 0.50 metres behind the front of the dwelling.



MC MULLEN NOLAN GROUP  
Level 1 / 5 Queens Road  
Melbourne VIC 3004  
Tel: (03) 7002 2200  
Fax: (03) 7002 2299  
www.mngsurvey.com.au  
MNG Ref : 80266be-016c

SCALE  
1:750

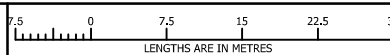

ORIGINAL SHEET  
SIZE: A4

SHEET 2 OF 5


VERSION C



**BROADSTEAD  
KILMORE**

# SCHEDULE 1

## BROADSTEAD STAGE 2 BUILDING ENVELOPES

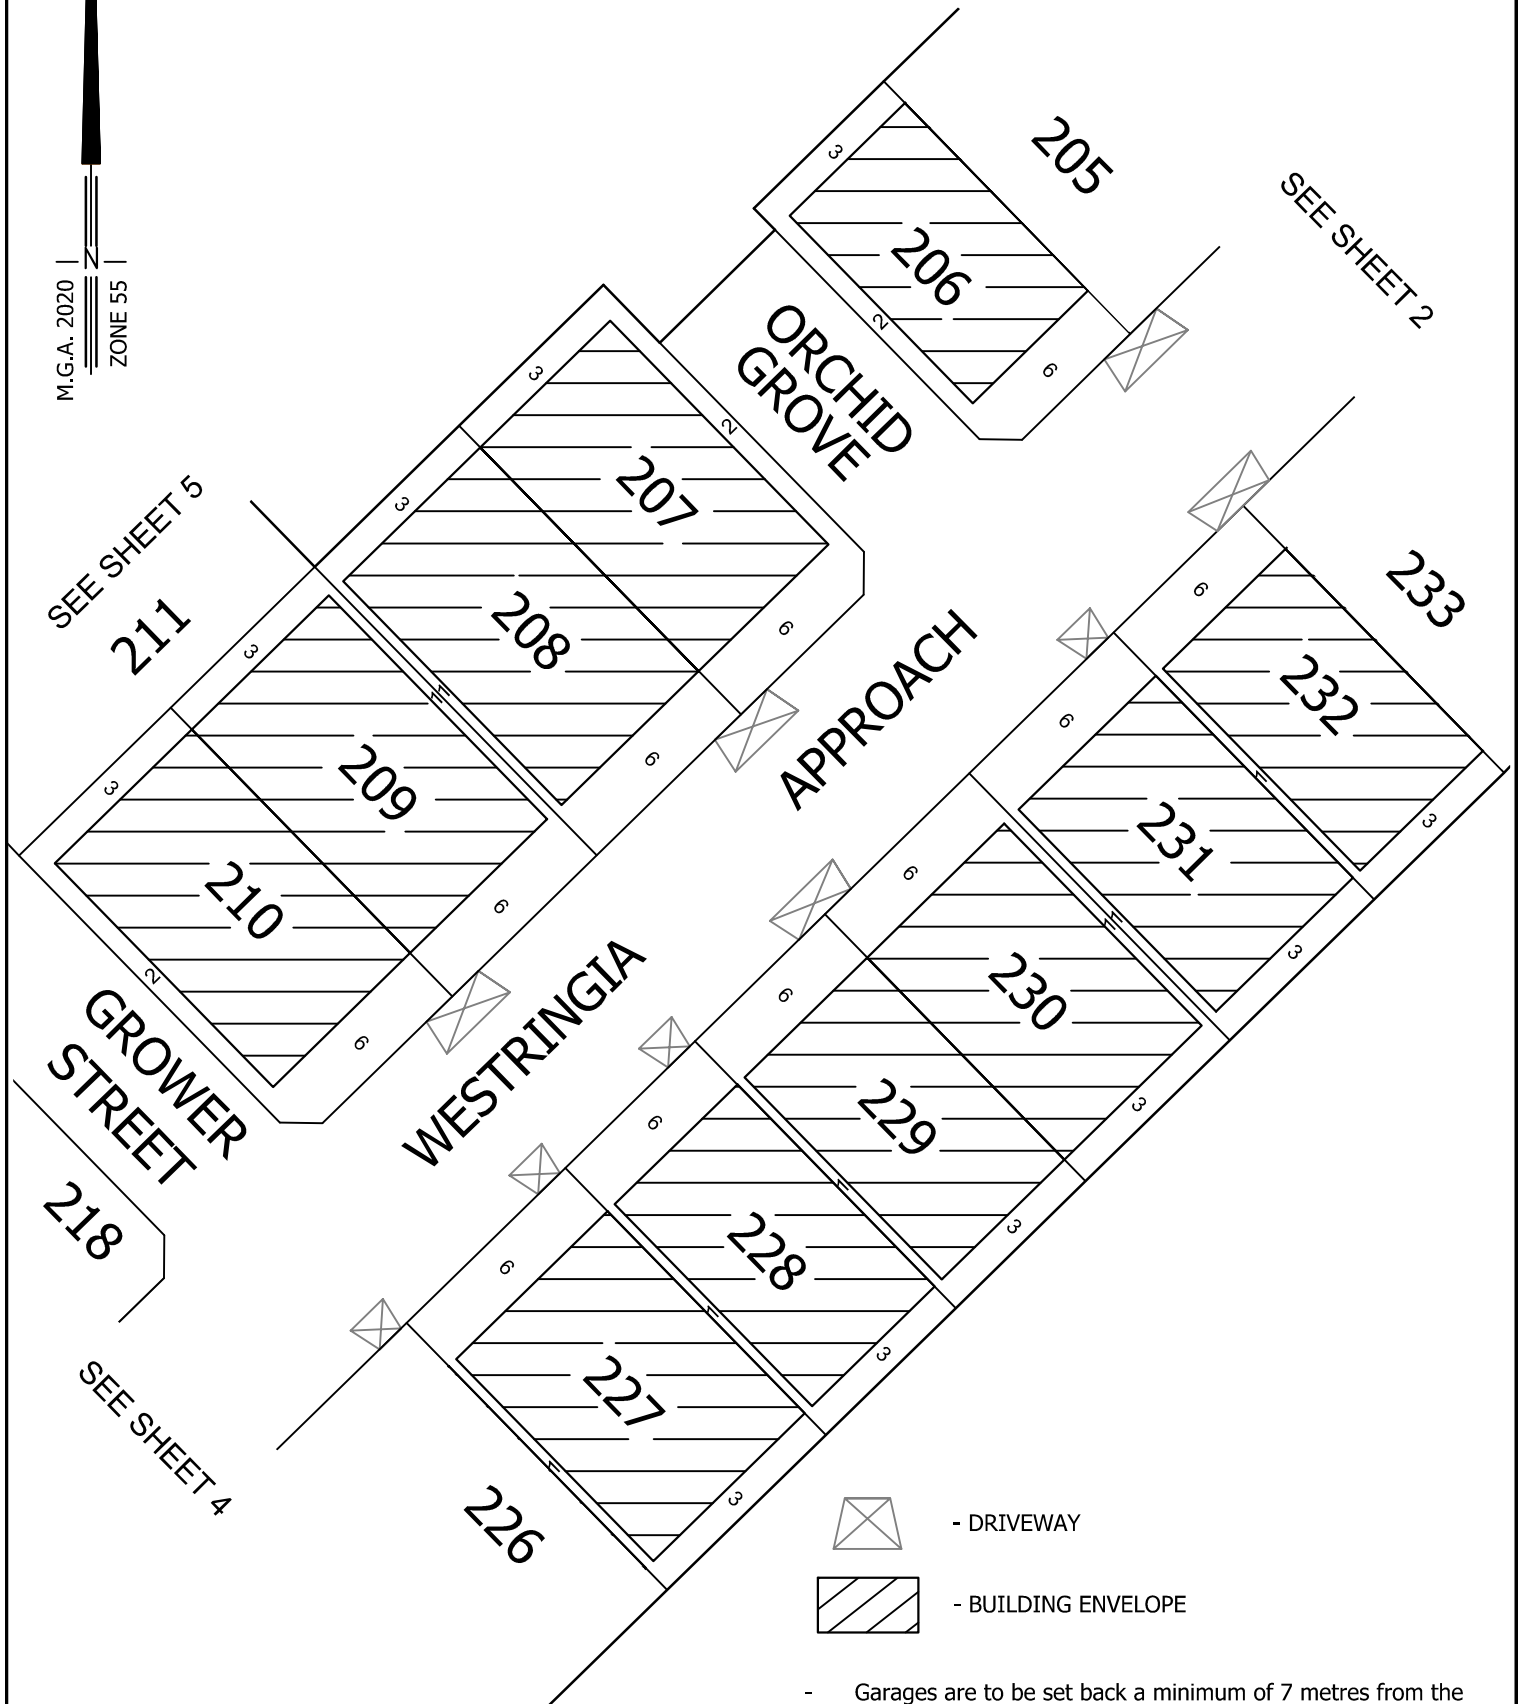M.G.A. 2020 |  
ZONE 55 |




-  - DRIVEWAY
-  - BUILDING ENVELOPE

- Garages are to be set back a minimum of 7 metres from the primary frontage of the allotment and 0.50 metres behind the front of the dwelling.



MC MULLEN NOLAN GROUP  
Level 1 / 5 Queens Road  
Melbourne VIC 3004  
Tel: (03) 7002 2200  
Fax: (03) 7002 2299  
www.mngsurvey.com.au  
MNG Ref : 80266be-016c

SCALE  
1:750

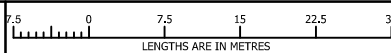

ORIGINAL SHEET  
SIZE: A4

SHEET 3 OF 5


VERSION C

**BROADSTEAD  
KILMORE**


# SCHEDULE 1

## BROADSTEAD STAGE 2 BUILDING ENVELOPES

M.G.A. 2020 |  
ZONE 55 |

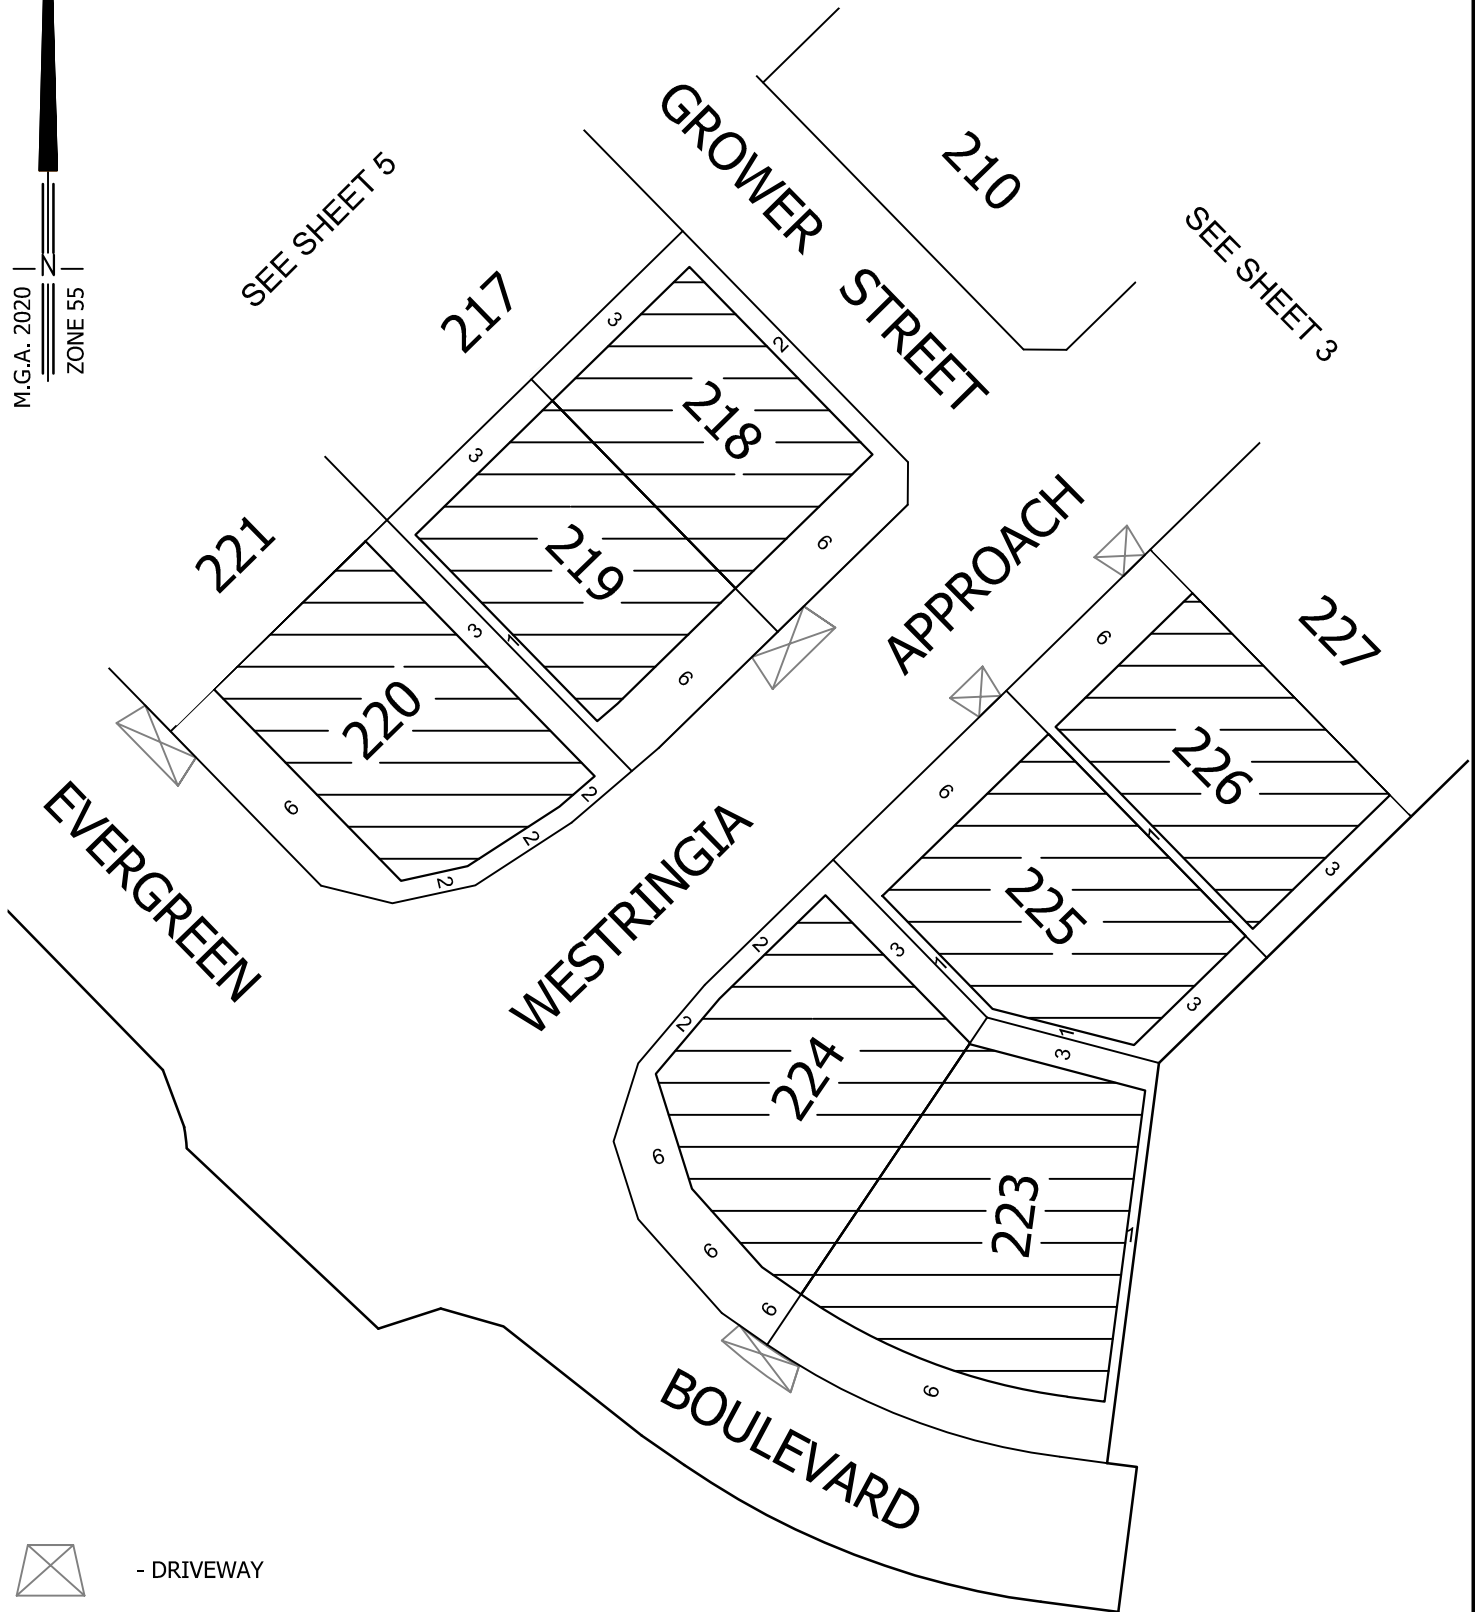

- DRIVEWAY

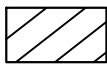


- BUILDING ENVELOPE

- Garages are to be set back a minimum of 7 metres from the primary frontage of the allotment and 0.50 metres behind the front of the dwelling.



MC MULLEN NOLAN GROUP  
Level 1 / 5 Queens Road  
Melbourne VIC 3004  
Tel: (03) 7002 2200  
Fax: (03) 7002 2299  
www.mngsurvey.com.au  
MNG Ref : 80266be-016c

SCALE  
1:750

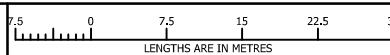

ORIGINAL SHEET  
SIZE: A4

SHEET 4 OF 5


VERSION C

**BROADSTEAD  
KILMORE**


# SCHEDULE 1

## BROADSTEAD STAGE 2 BUILDING ENVELOPES

M.G.A., 2020  
ZONE 55

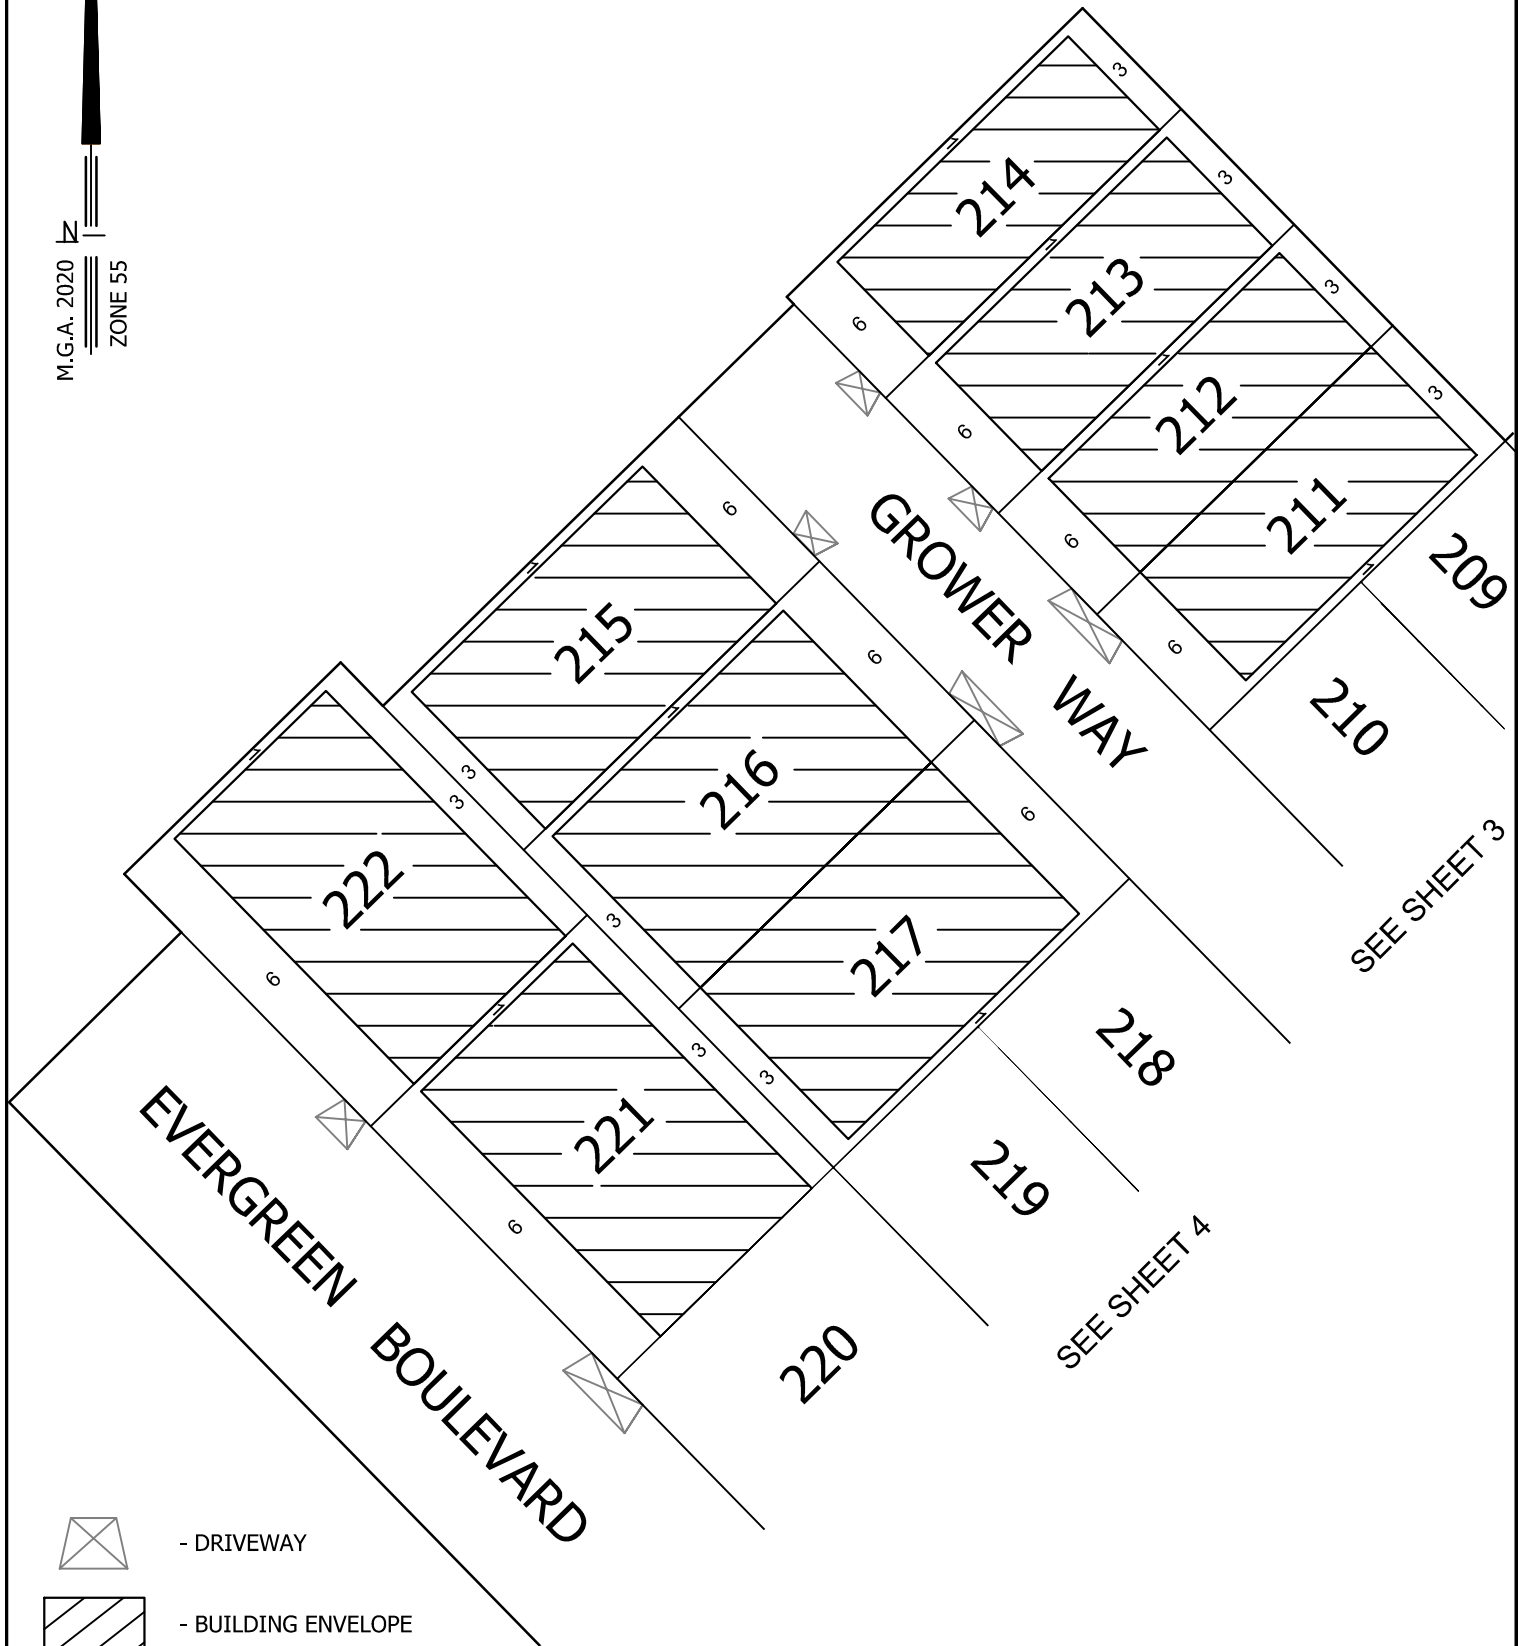

- DRIVEWAY

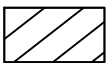


- BUILDING ENVELOPE

- Garages are to be set back a minimum of 7 metres from the primary frontage of the allotment and 0.50 metres behind the front of the dwelling.



MC MULLEN NOLAN GROUP  
Level 1 / 5 Queens Road  
Melbourne VIC 3004  
Tel: (03) 7002 2200  
Fax: (03) 7002 2299  
www.mngsurvey.com.au  
MNG Ref : 80266be-016c

SCALE  
1:750

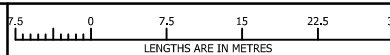

ORIGINAL SHEET  
SIZE: A4

SHEET 5 OF 5

VERSION C

**BROADSTEAD  
KILMORE**