

|   |                                                |                                                                                         |                                   |   |                            |                           |  |
|---|------------------------------------------------|-----------------------------------------------------------------------------------------|-----------------------------------|---|----------------------------|---------------------------|--|
| PLAN OF SUBDIVISION   |                                                |                                                                                         |                                   | LV USE ONLY<br>EDITION 1   |                            | PLAN NUMBER<br>PS 908894S |  |
| <div>LOCATION OF LAND</div> <div>PARISH: BYLANDS</div> <div>TOWNSHIP: - - - -</div> <div>SECTION: - - - -</div> <div>CROWN ALLOTMENT: 59 (PART) &amp; 60 (PART)</div> <div>CROWN PORTION: - - - -</div> <div>TITLE REFERENCES: Vol. 9846 Fol. 076<br/>Vol. 12562 Fol.842</div> <div>LAST PLAN REFERENCE/S: LP 213736B (LOT 2)<br/>PS902817U (LOT E)</div> <div>POSTAL ADDRESS: 170 &amp; 200 QUINNS ROAD<br/>(At time of subdivision) KILMORE, VIC 3764</div> <div>MGA2020 Co-ordinates (of approx centre of land in plan) E 319 980<br/>N 5 868 020<br/>ZONE 55</div> |                                                |                                                                                         |                                   | <div>COUNCIL NAME: MITCHELL SHIRE COUNCIL</div>   |                            |                           |  |
| VESTING OF ROADS AND/OR RESERVES   |                                                |                                                                                         |                                   | NOTATIONS   |                            |                           |  |
| IDENTIFIER   |                                                | COUNCIL/BODY/PERSON                                                                     |                                   | LOTS A TO E AND 1 TO 350 (ALL INCLUSIVE) HAVE BEEN OMITTED FROM THIS PLAN.<br><br>LOTS IN THIS PLAN MAY BE AFFECTED BY ONE OR MORE RESTRICTIONS. FOR DETAILS OF RESTRICTIONS INCLUDING BURDENED & BENEFITED LOTS, SEE CREATION OF RESTRICTIONS ON SHEET 10.<br><br><b>OTHER PURPOSE OF PLAN:</b><br><br>1. TO REMOVE POWERLINE EASEMENT CREATED IN LP213736B SHOWN AS E-1 ON LOT 2 ON LP213736B (VOL. 9846 FOL. 076)<br><br>2. TO REMOVE THAT PART OF THE CARRIAGEWAY AND SUPPLY OF WATER EASEMENT CREATED IN C/E AZ896303R SHOWN AS E-2 ON LOT 2 ON LP213736B (VOL. 9846 FOL. 076) AFFECTING ROADS R1 ON THIS PLAN.<br><br>3. TO REMOVE THE CARRIAGEWAY AND SUPPLY OF WATER EASEMENT CREATED IN C/E AZ896289G SHOWN AS E-11 ON LOT E ON PS902817U (VOL. 12562 FOL.842) AFFECTING ROADS R1 ON THIS PLAN.<br><br>4. TO REMOVE THAT PART OF THE CARRIAGEWAY EASEMENT CREATED IN C/E..... SHOWN AS E-?? ON LOT E ON PS902817U (VOL. 12562 FOL.842) AFFECTING ROADS R1 ON THIS PLAN.<br><br><b>GROUND'S FOR REMOVAL:</b><br>FOR PURPOSE (1): MITCHELL SHIRE COUNCIL PLANNING PERMIT No. PLP430/22<br><br>FOR PURPOSE (2), (3) & (4): BY AGREEMENT FROM ALL INTERESTED PARTIES PURSUANT TO SECTION 6(1)(k)(iv) OF THE SUBDIVISION ACT 1988. |                            |                           |  |
| ROAD R1<br>RESERVE No.1<br>RESERVE No. 2   |                                                | MITCHELL SHIRE COUNCIL<br>MITCHELL SHIRE COUNCIL<br>AUSNET ELECTRICITY SERVICES PTY LTD |                                   |   |                            |                           |  |
| NOTATIONS   |                                                |                                                                                         |                                   |   |                            |                           |  |
| <div>DEPTH LIMITATION DOES NOT APPLY</div> <div>SURVEY:<br/>This plan is based on survey.</div> <div>STAGING:<br/>This is not a staged subdivision.<br/>Planning Permit No. PLP430/22</div> <div>This survey has been connected to permanent marks No(s). 23, 88, 104 &amp; 206.</div> <div><div>BROADSTEAD - 3B</div><div>4.535 ha</div><div>31 LOTS</div></div>   |                                                |                                                                                         |                                   |   |                            |                           |  |
| EASEMENT INFORMATION   |                                                |                                                                                         |                                   |   |                            |                           |  |
| LEGEND A-Appurtenant Easement E-Encumbering Easement R-Encumbering Easement (Road)   |                                                |                                                                                         |                                   |   |                            |                           |  |
|   |                                                |                                                                                         |                                   |   |                            |                           |  |
| Easement Reference   | Purpose                                        | Width (Metres)                                                                          | Origin                            | Land Benefited/In Favour Of   |                            |                           |  |
| E-1   | CARRIAGEWAY                                    | SEE PLAN                                                                                | C/E AZ896303R                     | GOULBURN VALLEY REGION WATER CORPORATION   |                            |                           |  |
| E-1   | SUPPLY OF WATER<br>(THROUGH UNDERGROUND PIPES) | SEE PLAN                                                                                | C/E AZ896303R                     | GOULBURN VALLEY REGION WATER CORPORATION   |                            |                           |  |
| E-1   | CARRIAGEWAY                                    | SEE PLAN                                                                                | C/E .....                         | AUSNET ELECTRICITY SERVICES PTY LTD   |                            |                           |  |
| E-2   | CARRIAGEWAY                                    | SEE PLAN                                                                                | C/E .....                         | GOULBURN VALLEY REGION WATER CORPORATION   |                            |                           |  |
| E-2   | CARRIAGEWAY                                    | SEE PLAN                                                                                | C/E .....                         | AUSNET ELECTRICITY SERVICES PTY LTD   |                            |                           |  |
| E-3   | SEWERAGE                                       | SEE PLAN                                                                                | C/E .....                         | GOULBURN VALLEY REGION WATER CORPORATION   |                            |                           |  |
| E-3   | CARRIAGEWAY                                    | SEE PLAN                                                                                | C/E .....                         | GOULBURN VALLEY REGION WATER CORPORATION   |                            |                           |  |
| E-3   | CARRIAGEWAY                                    | SEE PLAN                                                                                | C/E .....                         | AUSNET ELECTRICITY SERVICES PTY LTD   |                            |                           |  |
| SEE   |                                                | SHEET 2                                                                                 | FOR EASEMENT DETAILS CONTINUATION |   |                            |                           |  |
| <div><div>MC MULLEN NOLAN GROUP<br/>Level 1 / 5 Queens Road<br/>Melbourne VIC 3004<br/>Tel: (03) 7002 2200<br/>Fax: (08) 7002 2299<br/>Email: melbourne@mngsurvey.com.au</div></div>   |                                                |                                                                                         | SURVEYOR REF: 80266PS-033G        |   | ORIGINAL SHEET<br>SIZE: A3 | SHEET 1 OF 10 SHEETS      |  |
|   |                                                |                                                                                         | MATTHEW DUNN                      |   | VERSION 7                  |                           |  |



PLAN OF SUBDIVISION

PLAN NUMBER  
PS 908894S

| Easement Reference | Purpose                                               | Width (Metres) | Origin                                  | Land Benefited/In Favour Of              |
|--------------------|-------------------------------------------------------|----------------|-----------------------------------------|------------------------------------------|
| E-4                | SEWERAGE                                              | SEE PLAN       | C/E .....                               | GOULBURN VALLEY REGION WATER CORPORATION |
| E-4                | SUPPLY OF WATER<br>(THROUGH UNDERGROUND PIPES)        | SEE PLAN       | C/E .....                               | GOULBURN VALLEY REGION WATER CORPORATION |
| E-4                | SUPPLY OF ELECTRICITY<br>(THROUGH UNDERGROUND CABLES) | SEE PLAN       | C/E .....                               | AUSNET ELECTRICITY SERVICES PTY LTD      |
| E-5                | DRAINAGE                                              | SEE PLAN       | THIS PLAN                               | MITCHELL SHIRE COUNCIL                   |
| E-6                | PIPELINES OR<br>ANCILLARY PURPOSES                    | SEE PLAN       | THIS PLAN<br>SECTION 136 WATER ACT 1989 | GOULBURN VALLEY REGION WATER CORPORATION |
| E-7                | DRAINAGE                                              | SEE PLAN       | THIS PLAN                               | MITCHELL SHIRE COUNCIL                   |
| E-7                | PIPELINES OR<br>ANCILLARY PURPOSES                    | SEE PLAN       | THIS PLAN<br>SECTION 136 WATER ACT 1989 | GOULBURN VALLEY REGION WATER CORPORATION |
| E-8                | SUPPLY OF ELECTRICITY<br>(THROUGH UNDERGROUND CABLES) | SEE PLAN       | C/E .....                               | AUSNET ELECTRICITY SERVICES PTY LTD      |

PLAN OF SUBDIVISION


PLAN NUMBER  
PS 908894S

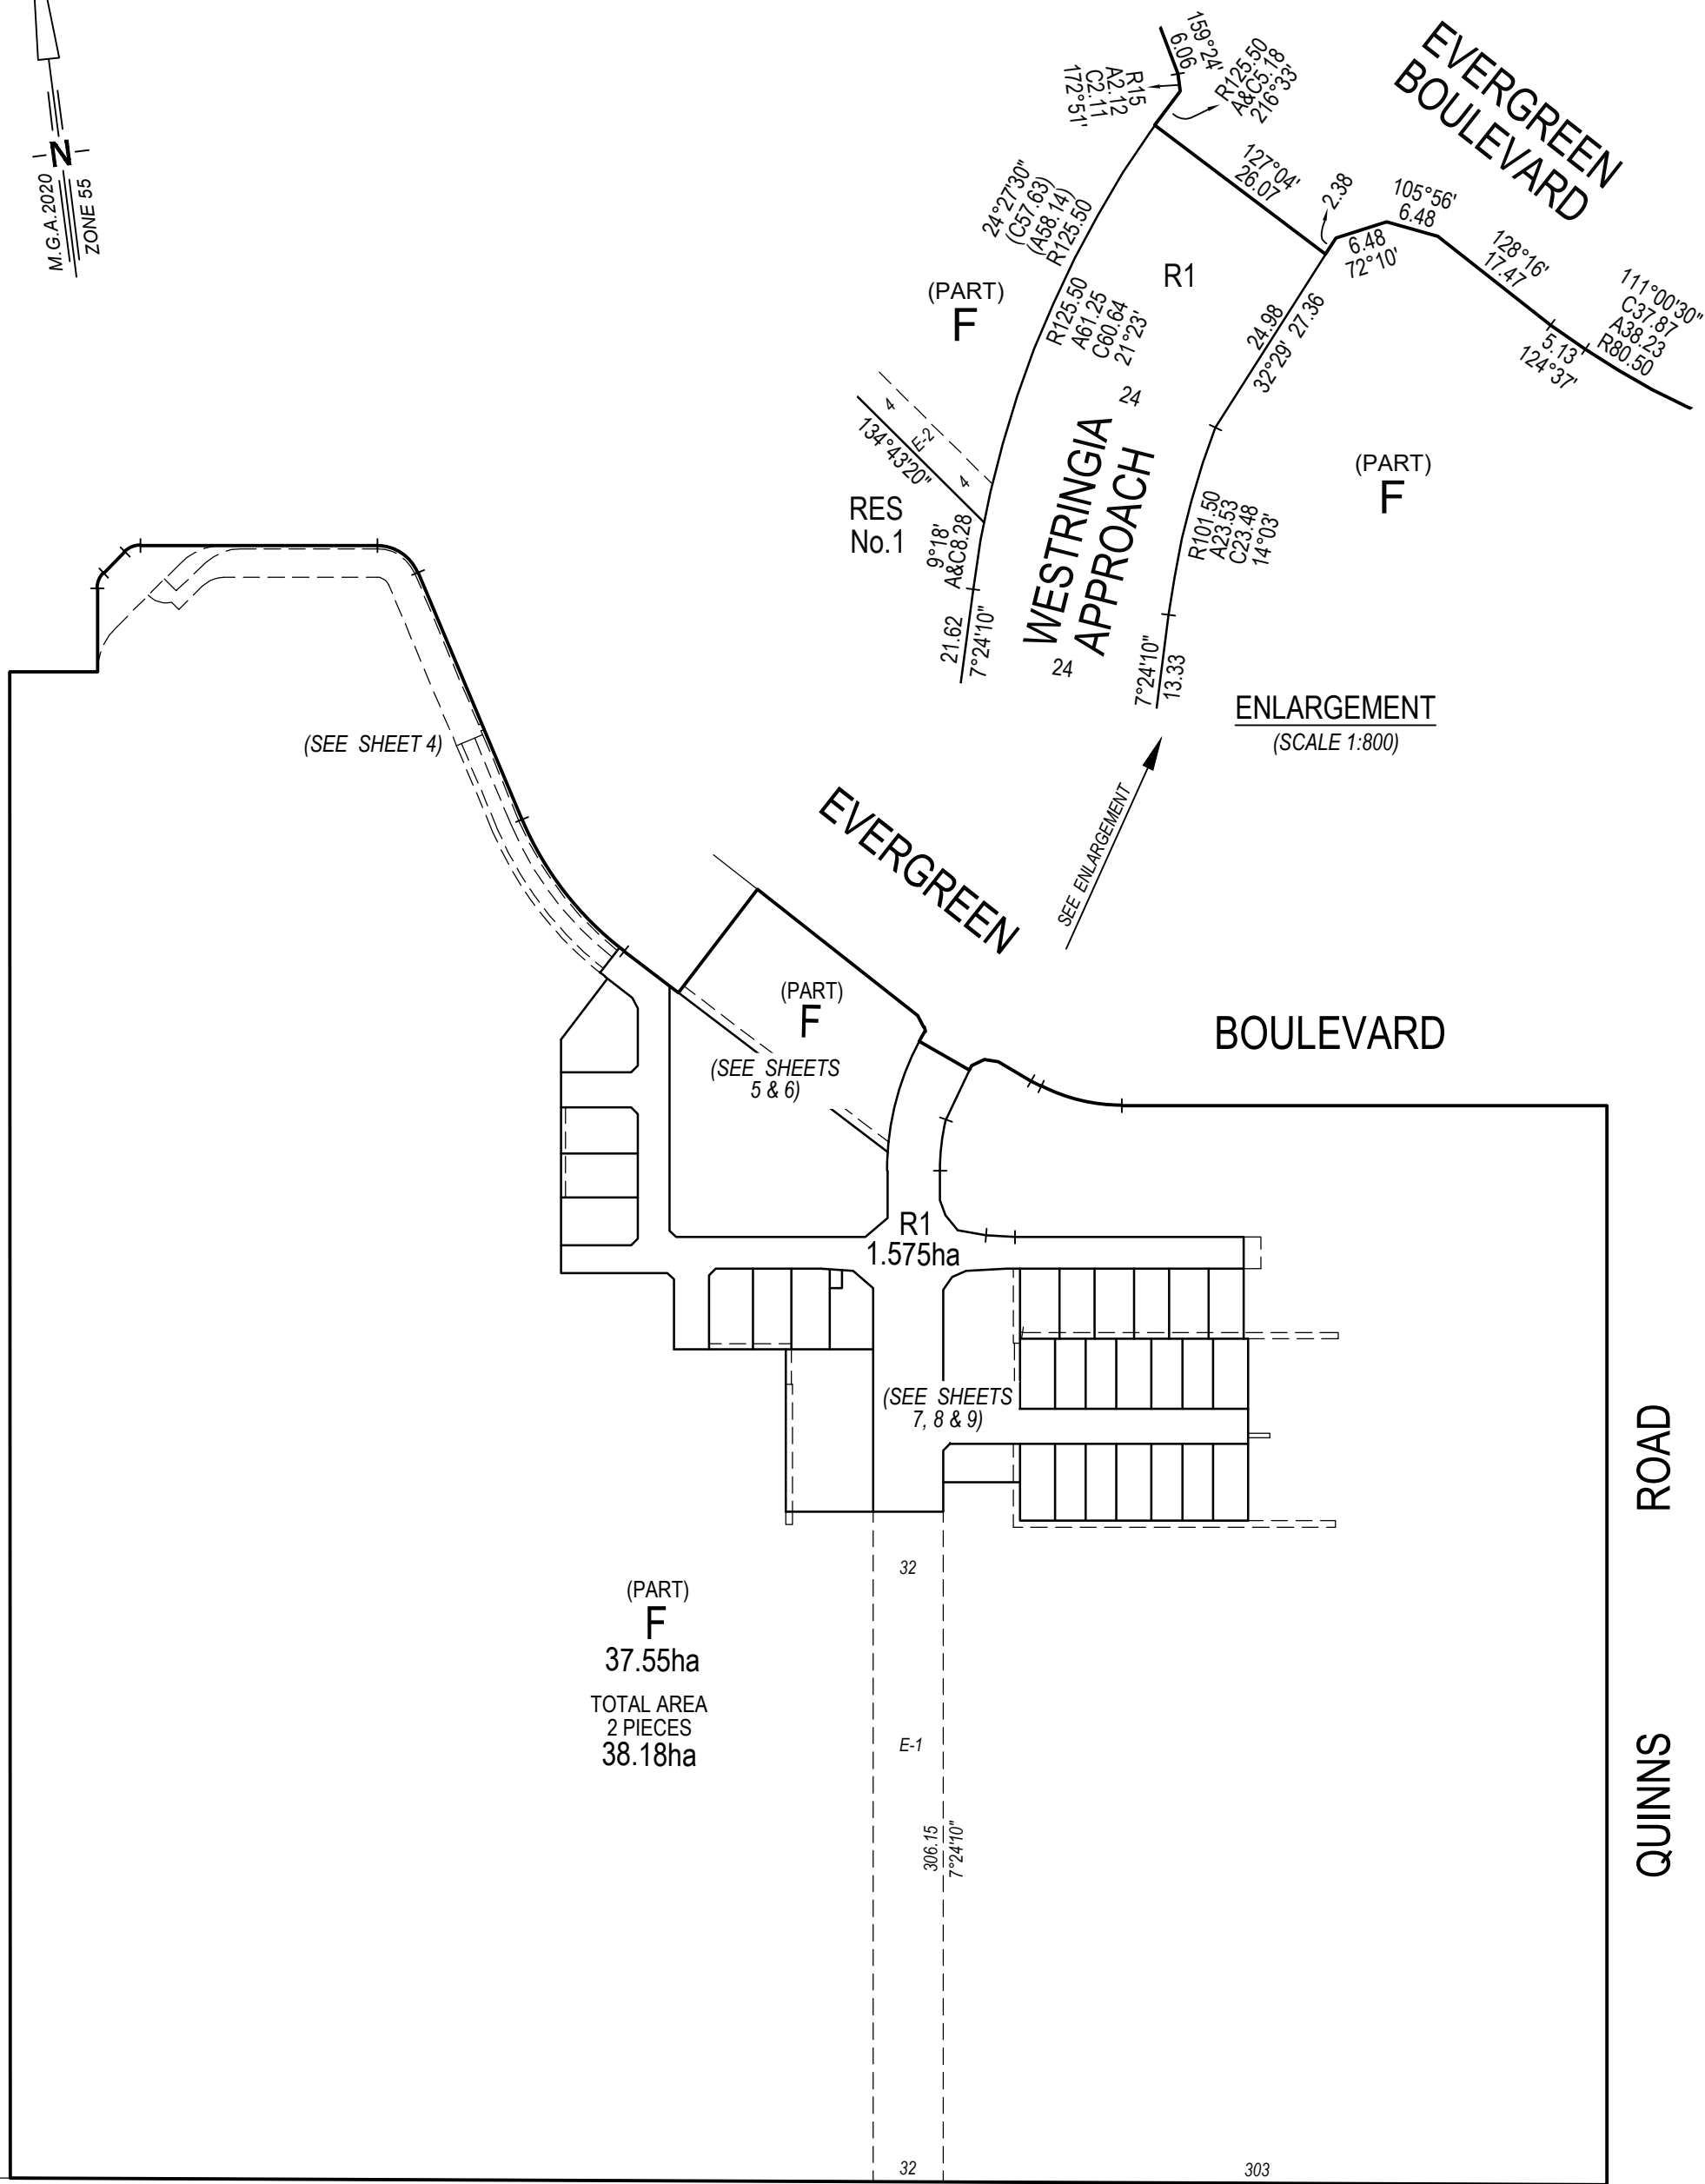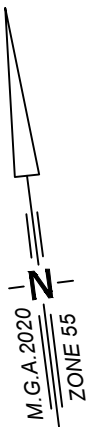

MCIVORS ROAD



PLAN OF SUBDIVISION

PLAN NUMBER  
PS 908894S

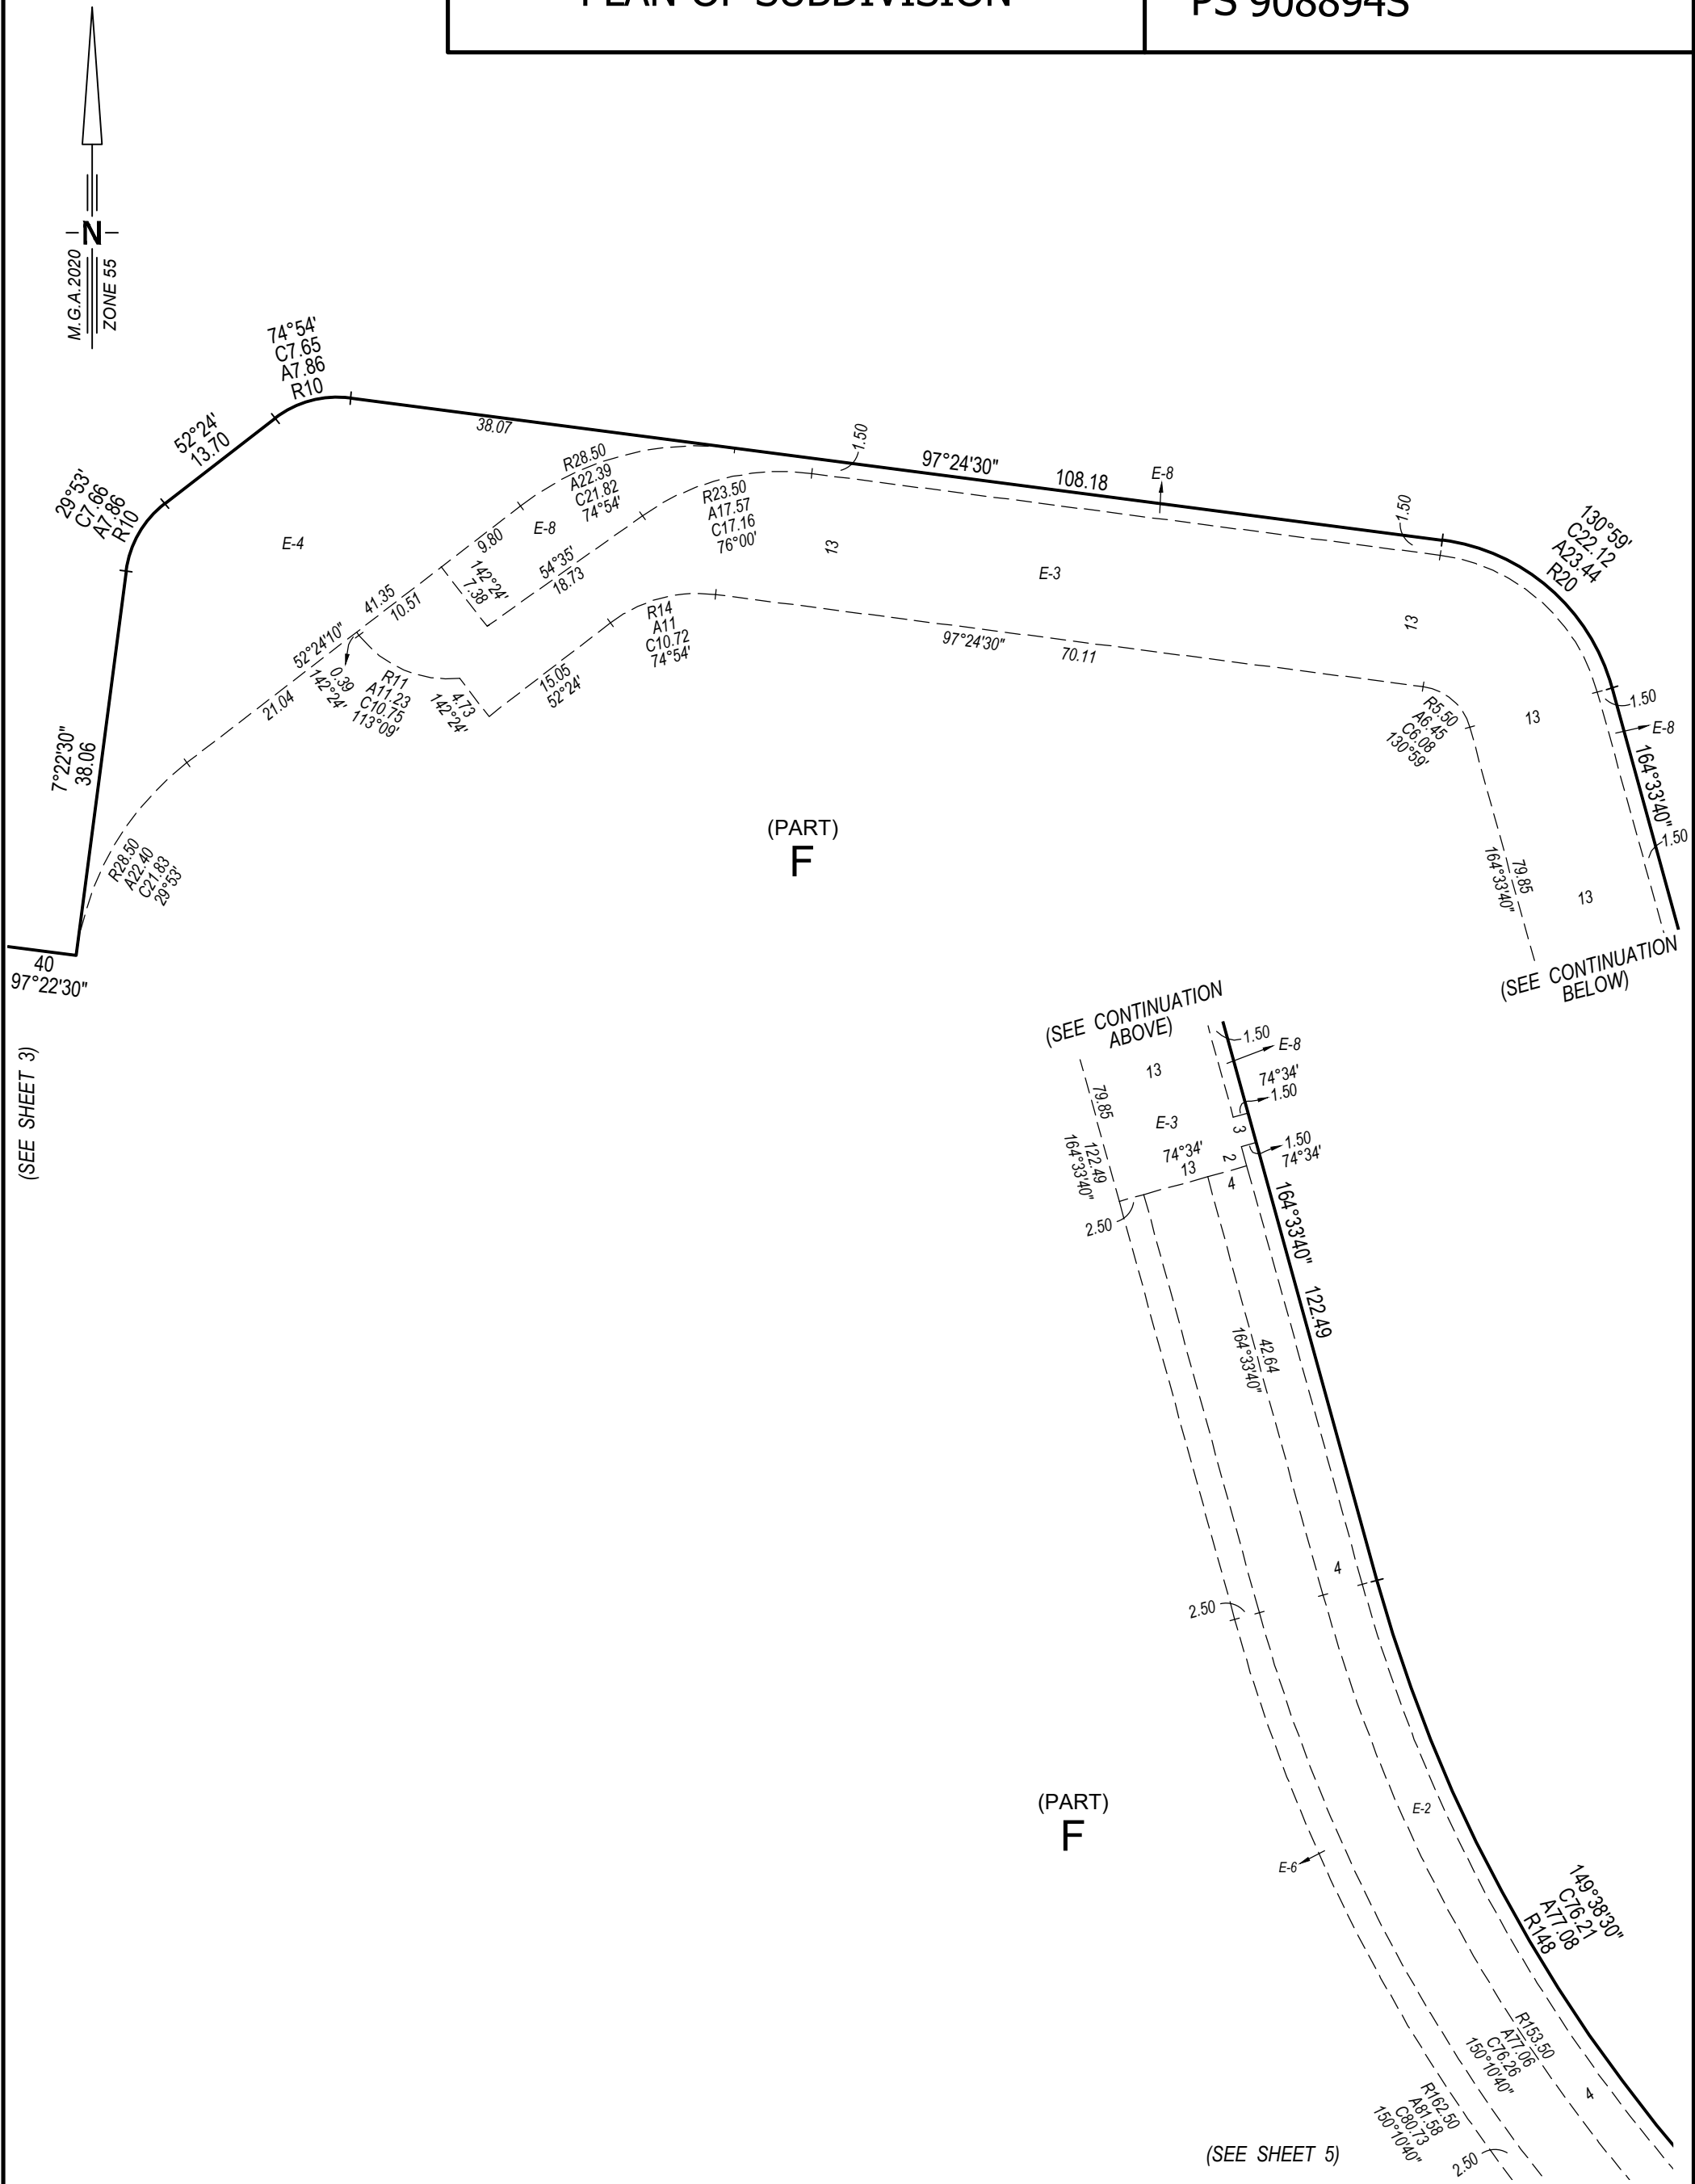


PLAN OF SUBDIVISION

PLAN NUMBER  
PS 908894S

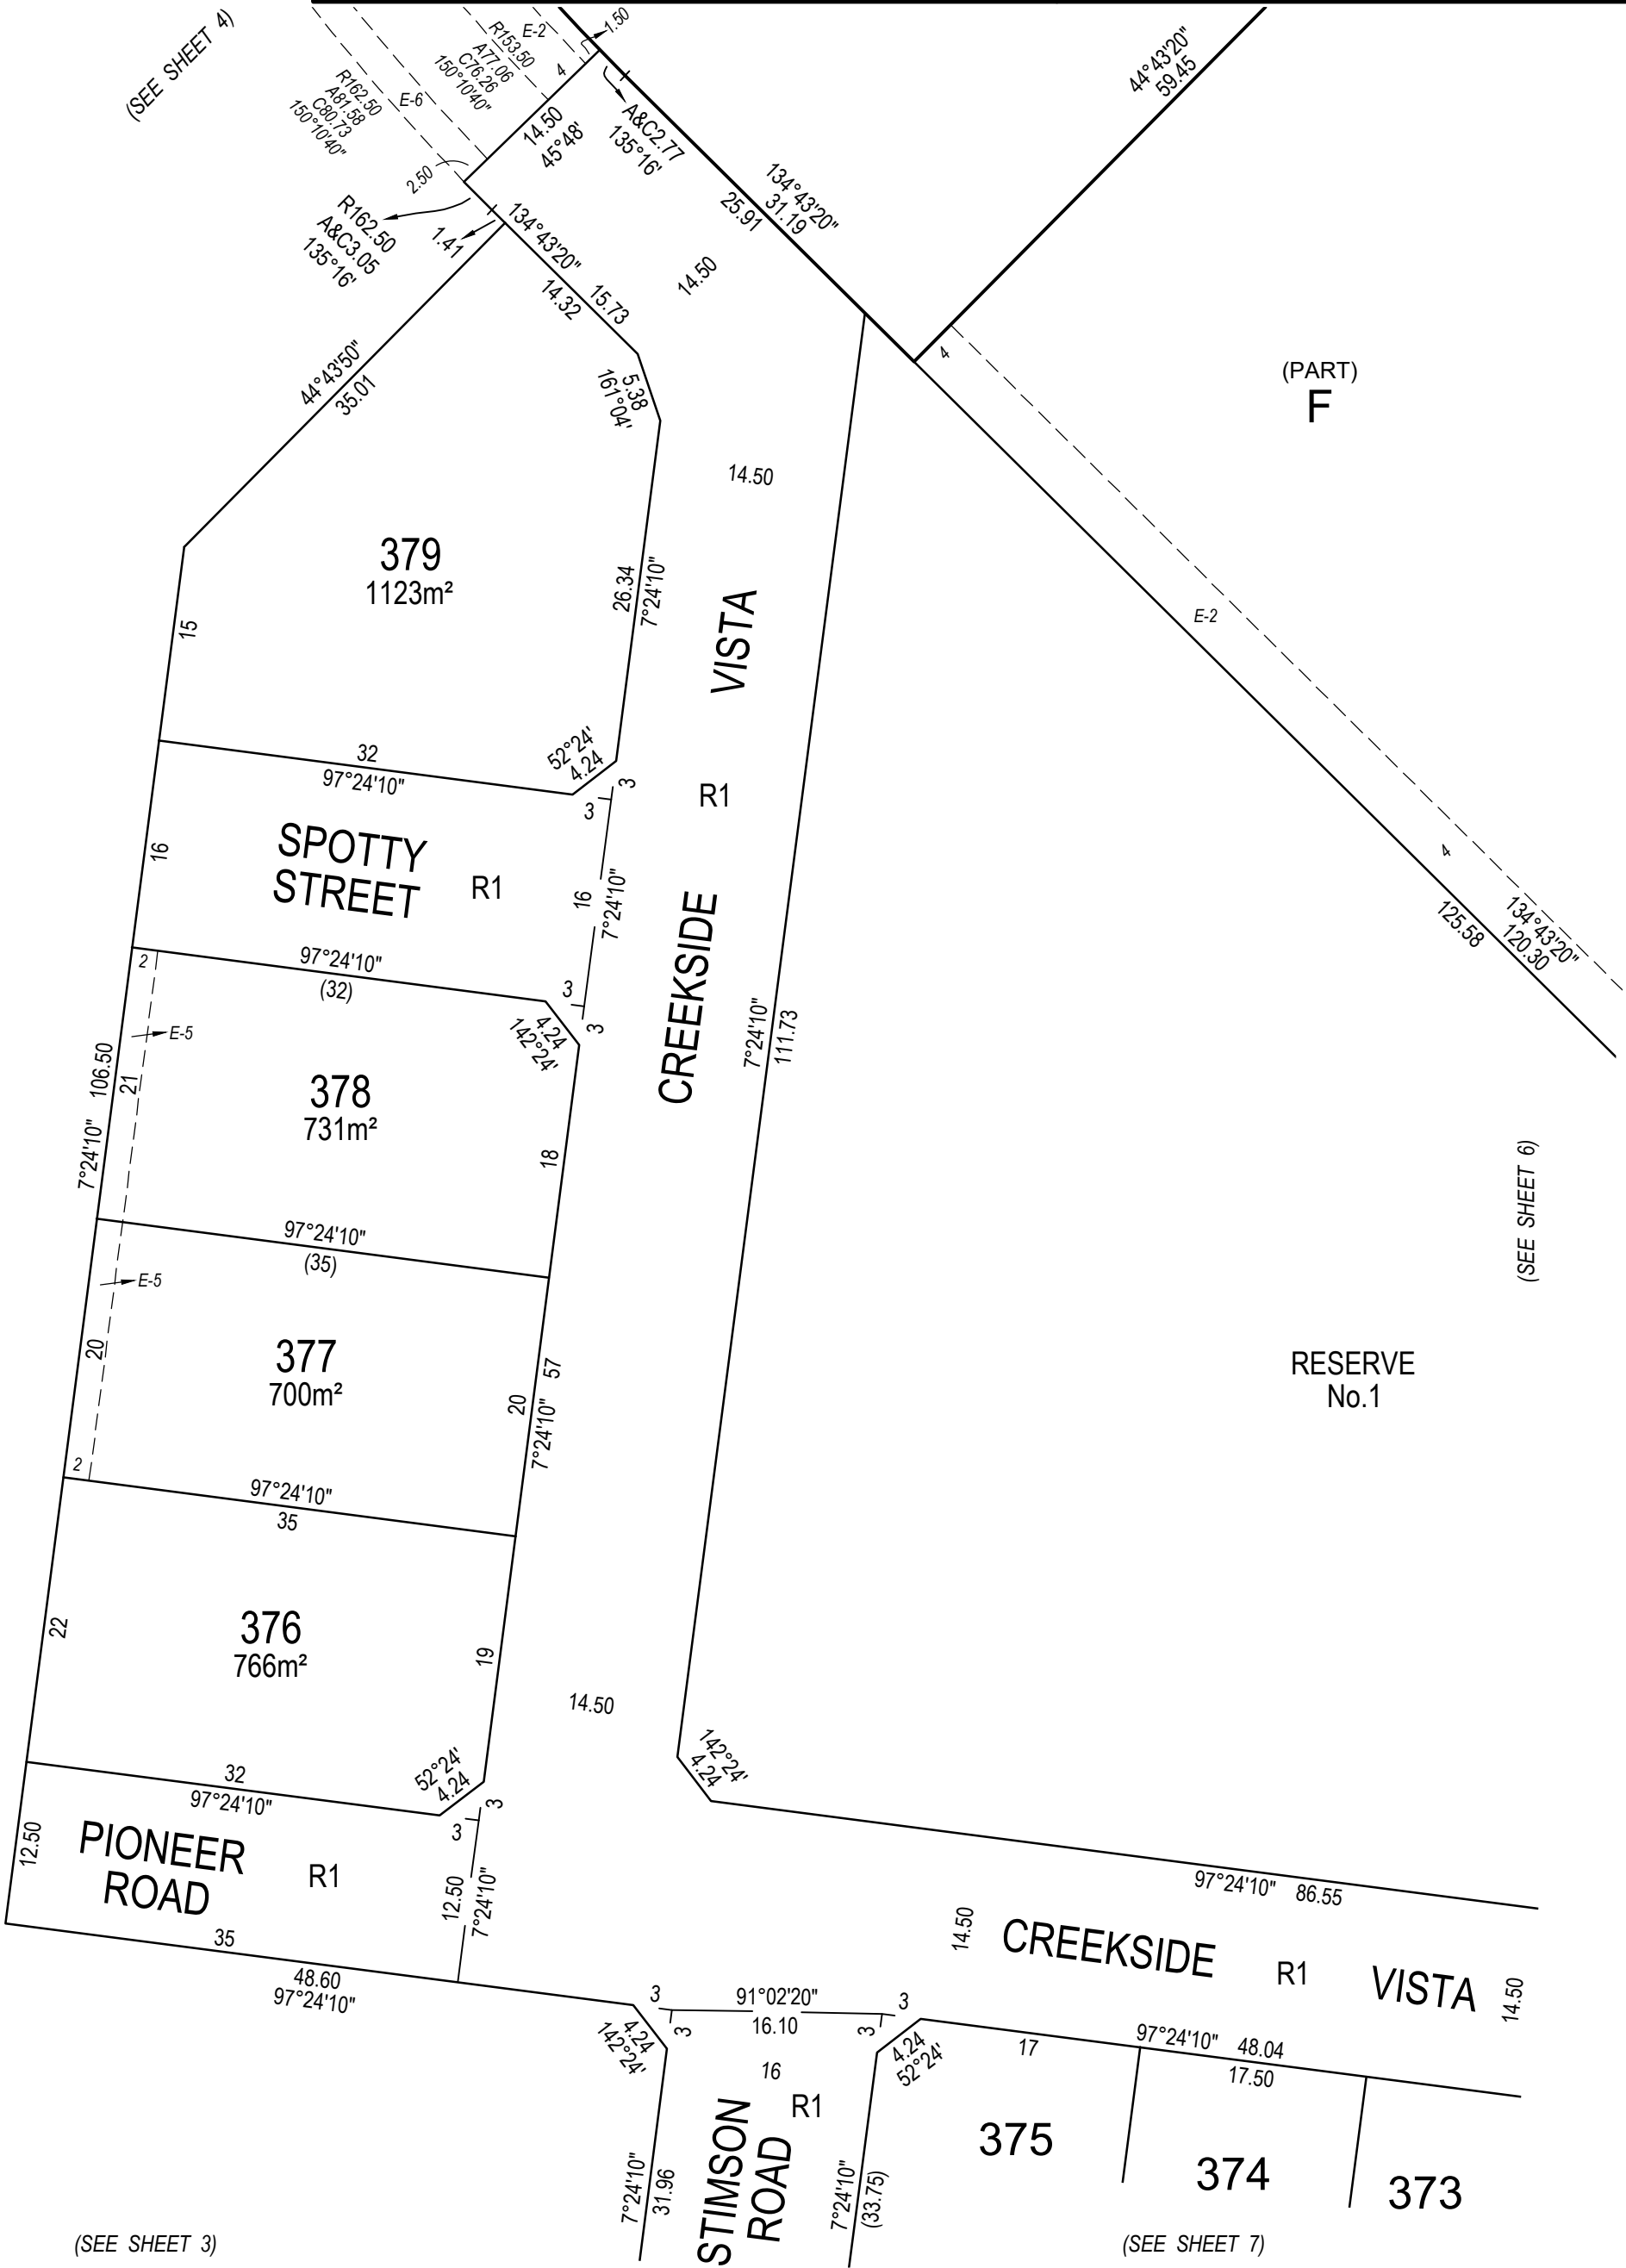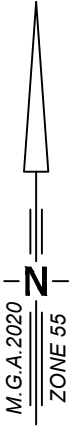

MC MULLEN NOLAN GROUP  
Level 1 / 5 Queens Road  
Melbourne VIC 3004  
Tel: (03) 7002 2200  
Fax: (08) 7002 2299  
Email: melbourne@mngsurvey.com.au

SCALE  
1:500

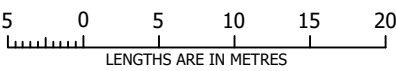

ORIGINAL SHEET  
SIZE: A3


SHEET 5

MATTHEW DUNN


VERSION 7

PLAN OF SUBDIVISION

PLAN NUMBER  
PS 908894S

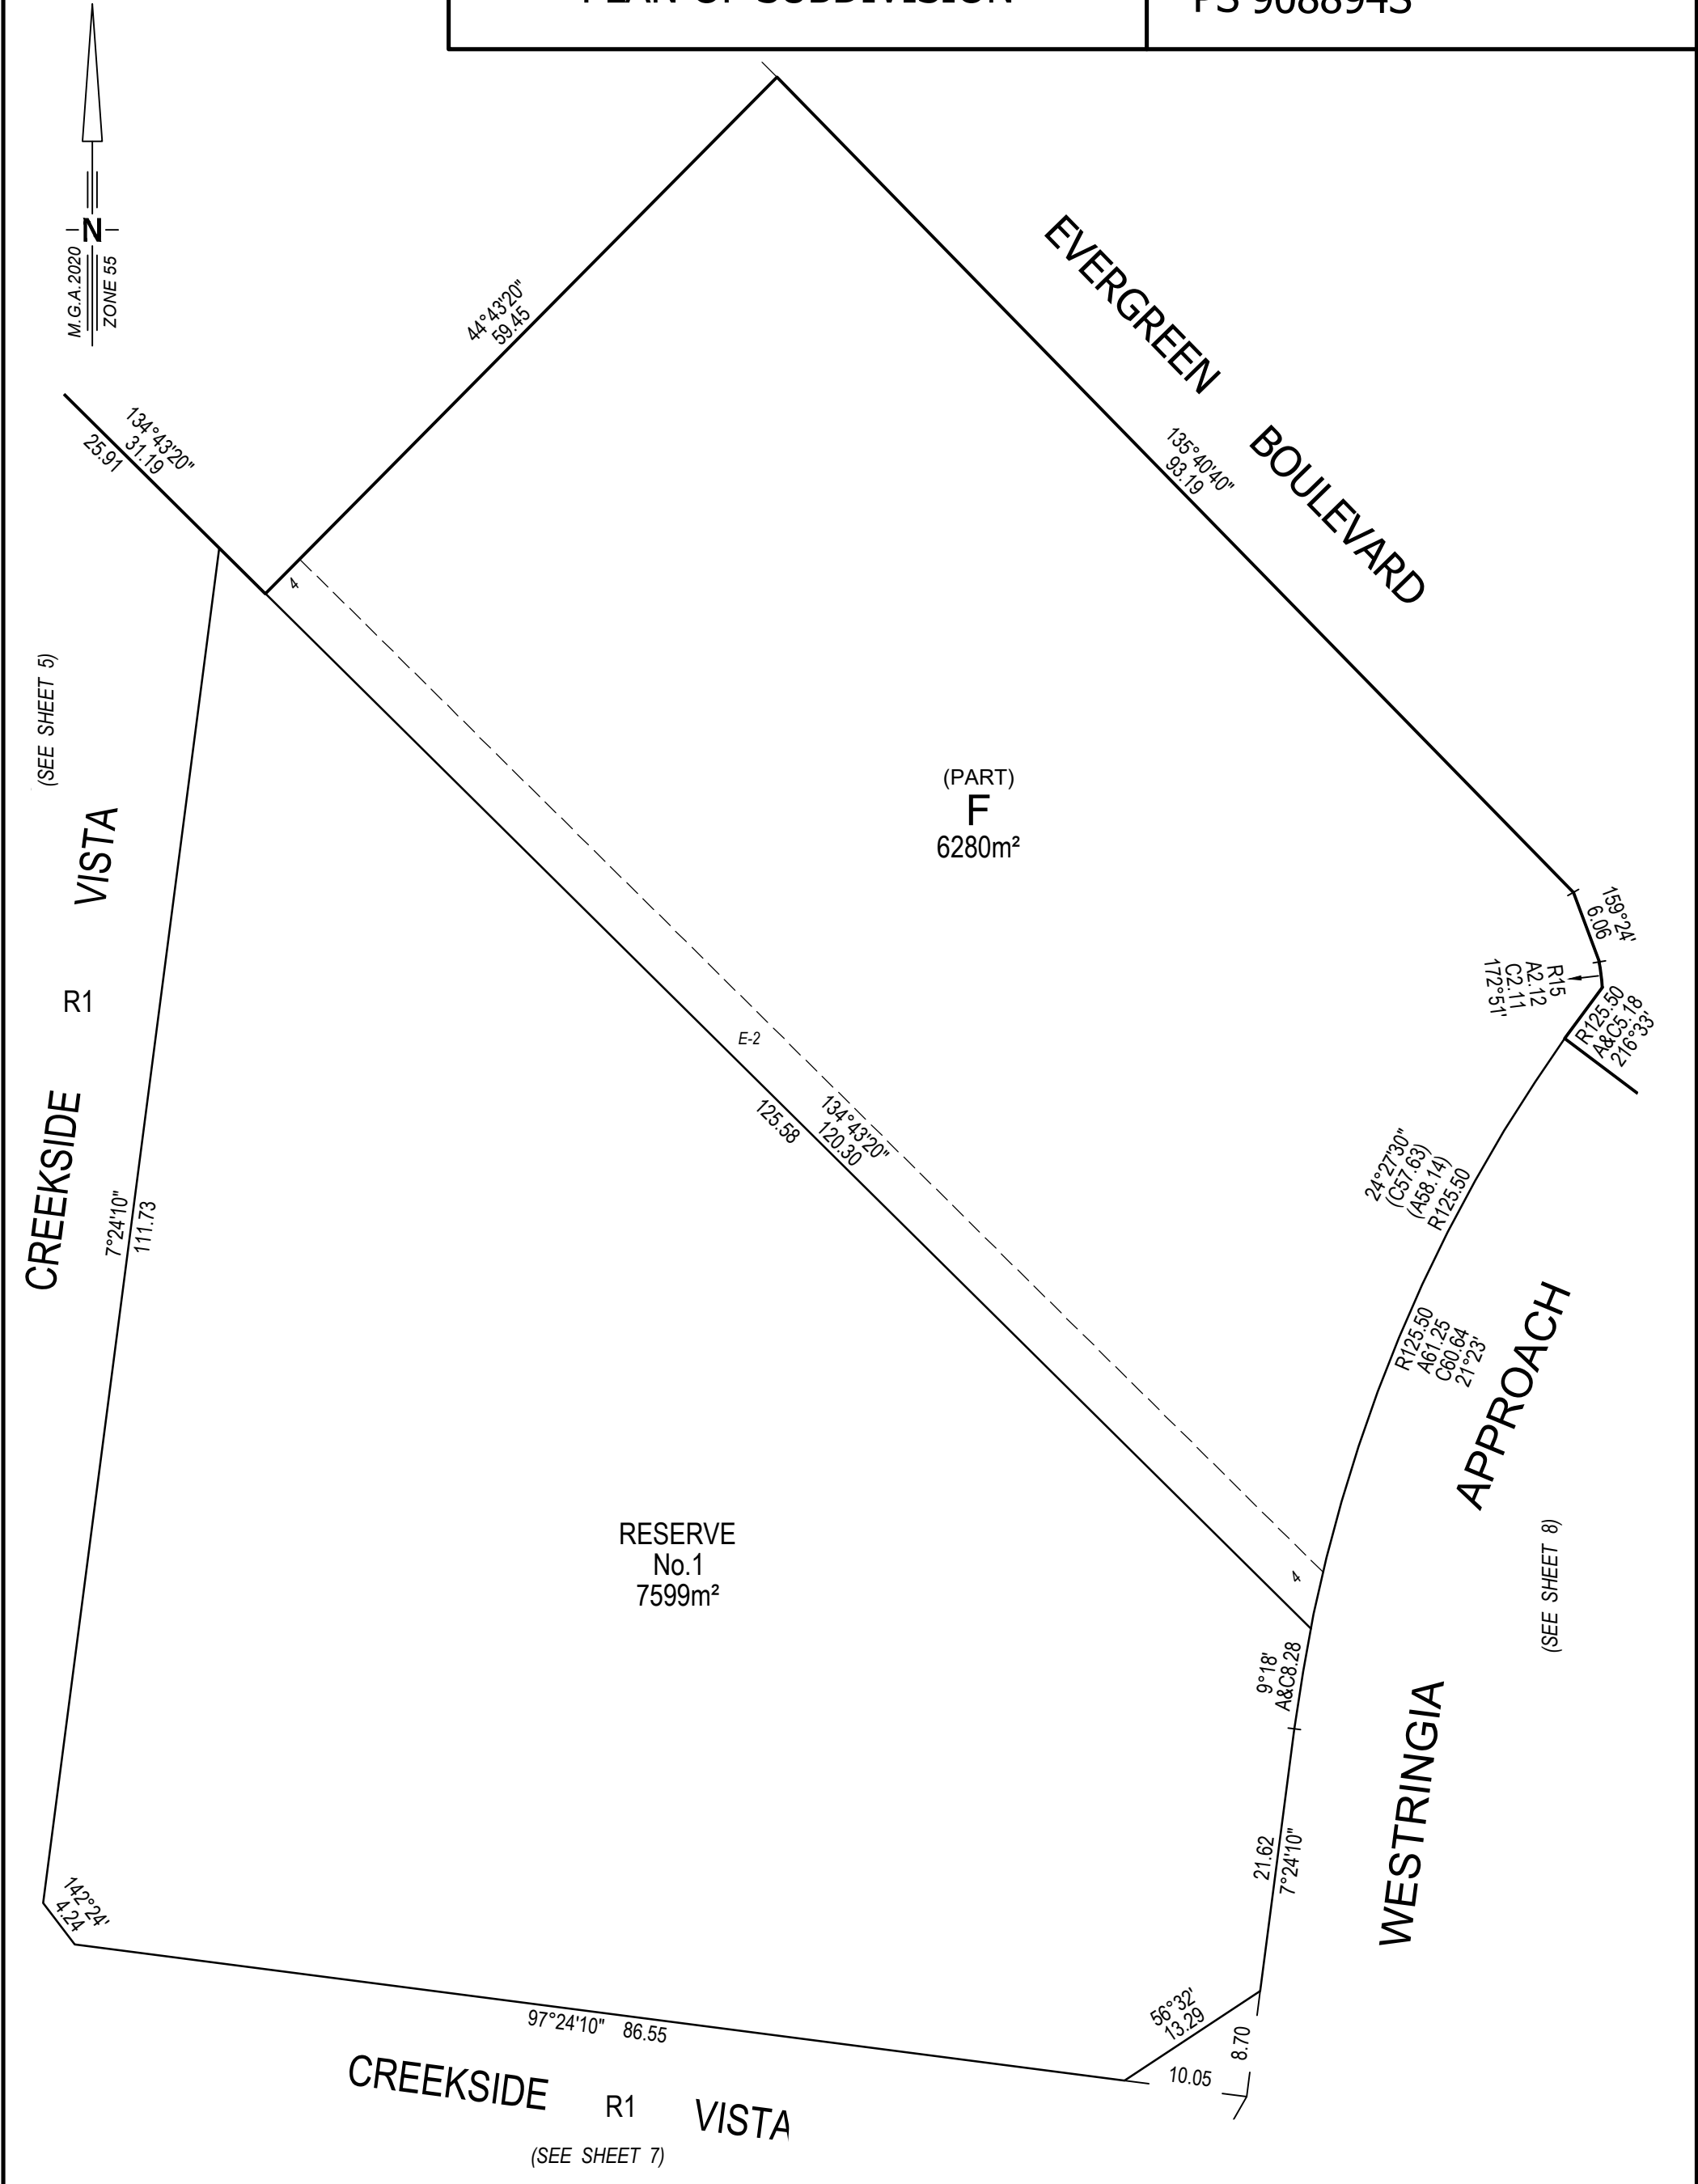


PLAN NUMBER  
PS 908894S

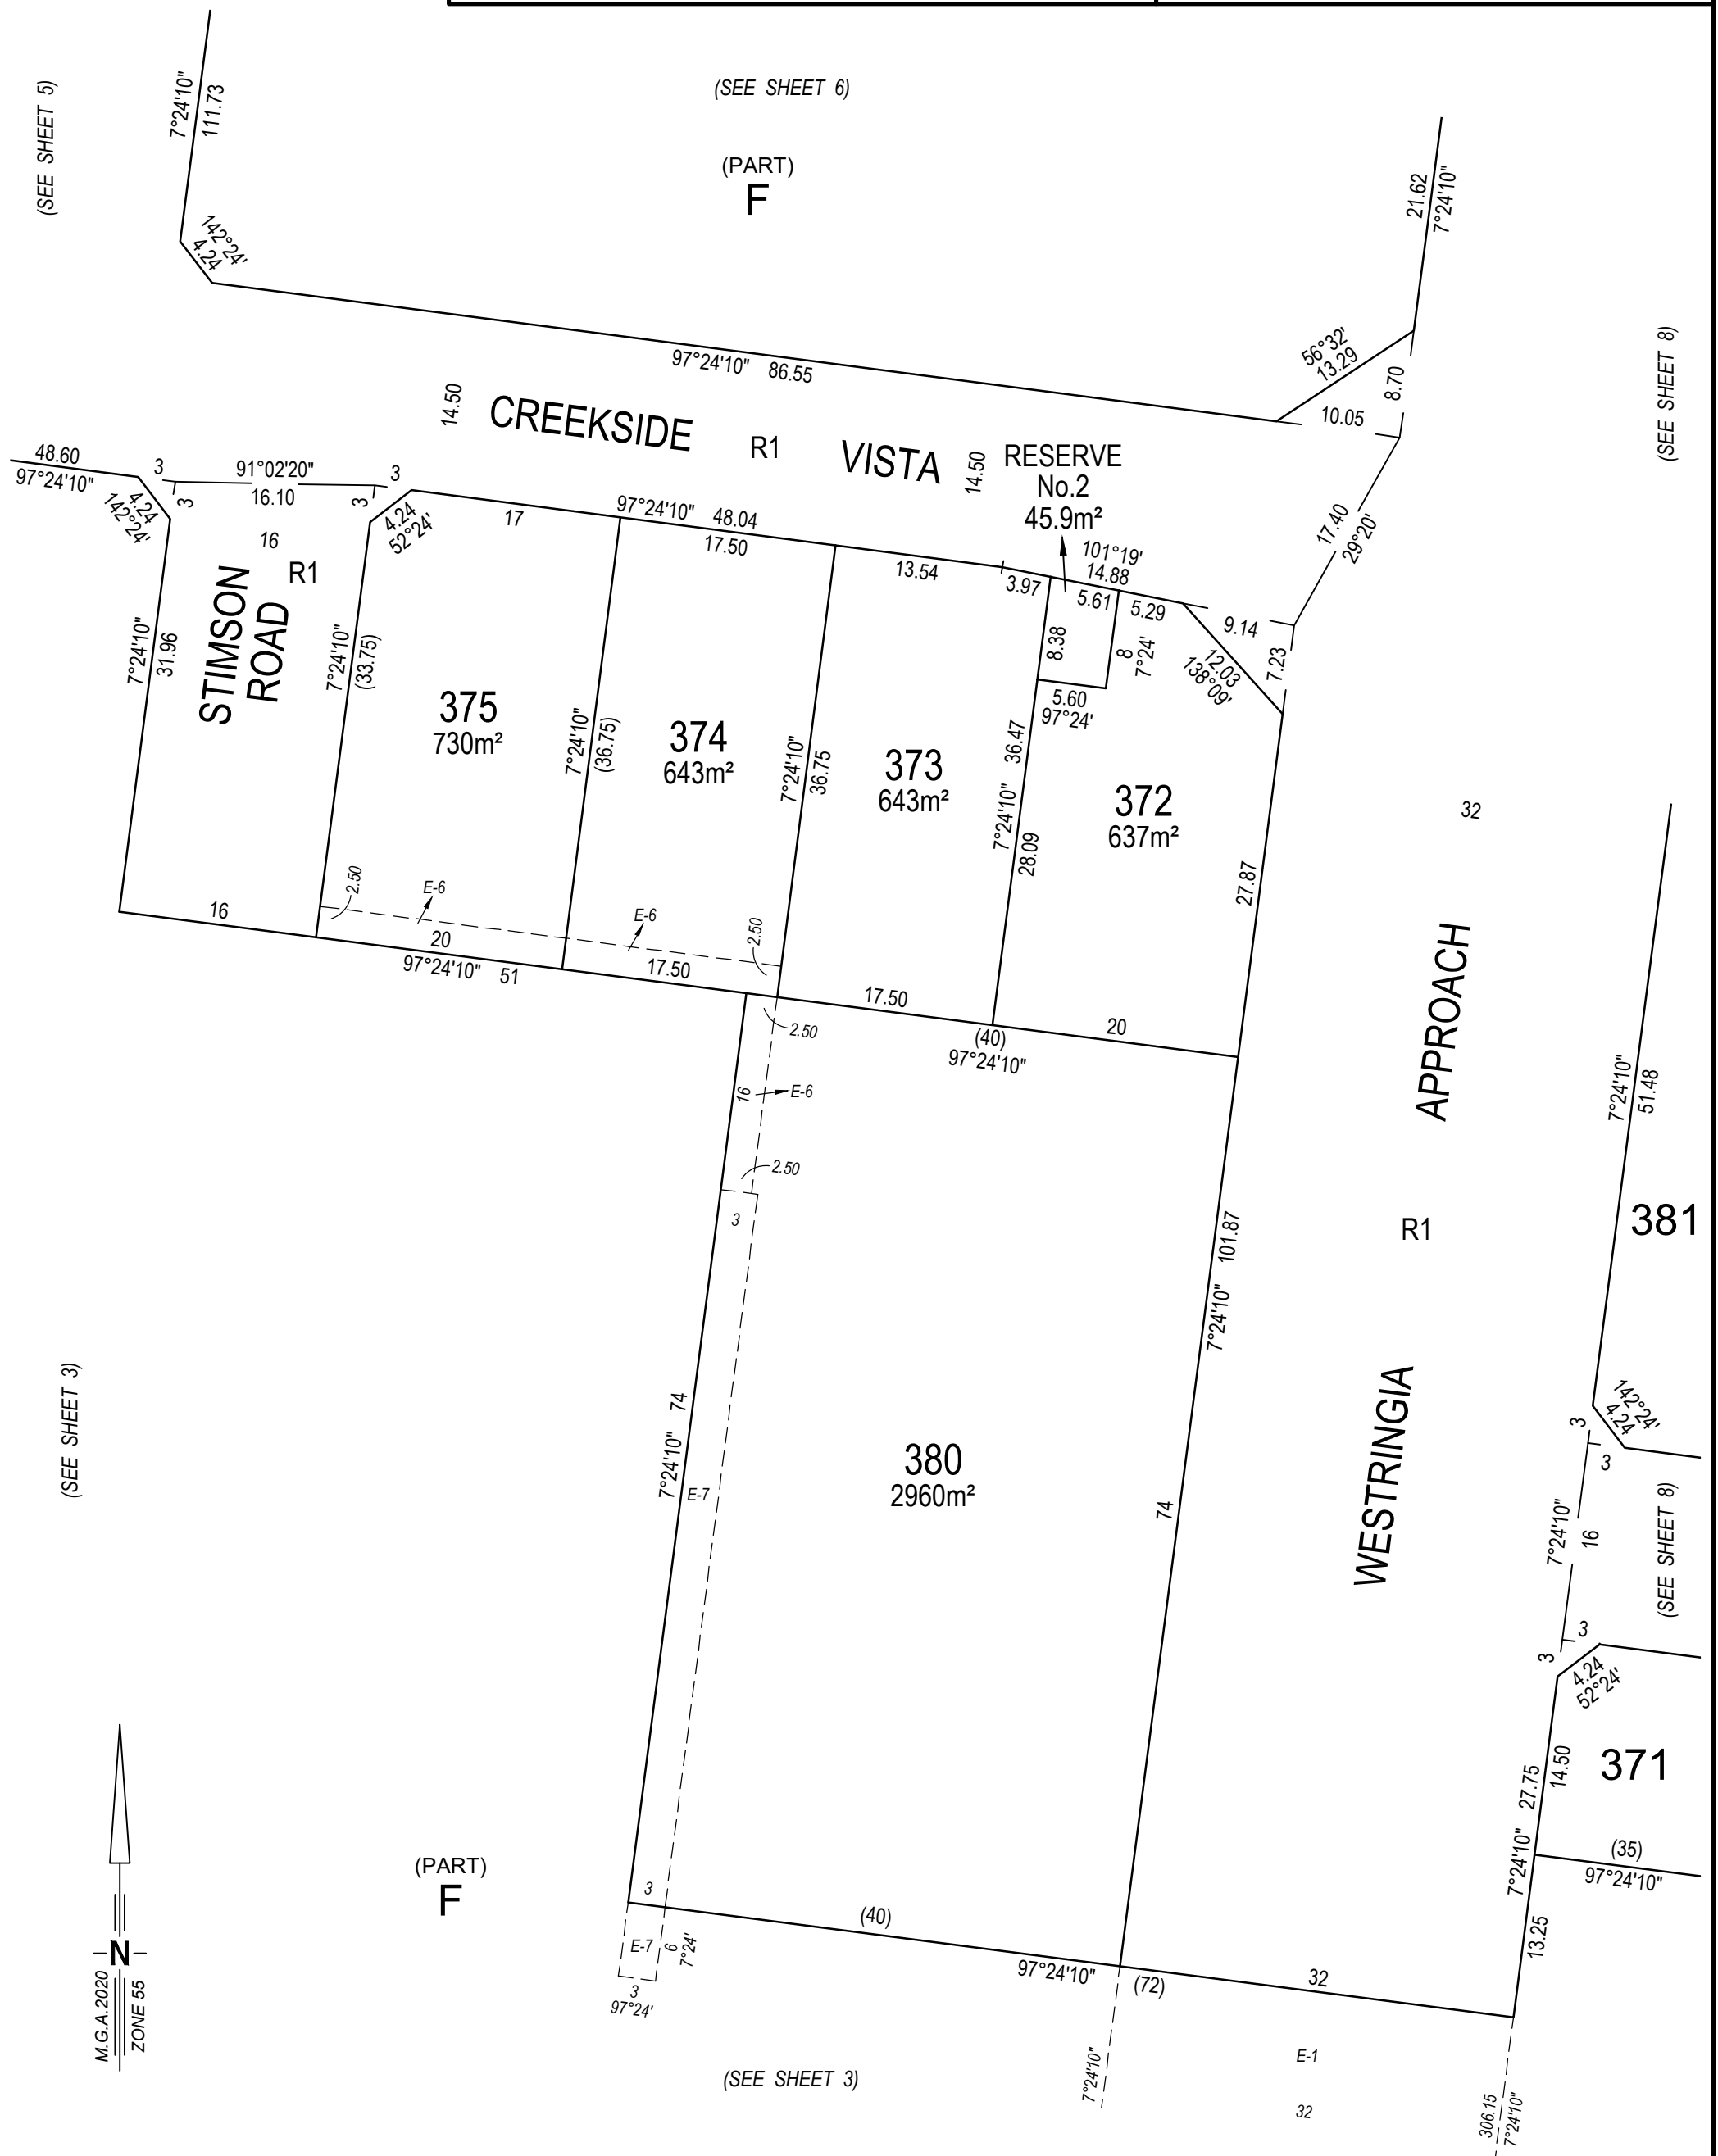


PLAN OF SUBDIVISION

PLAN NUMBER  
PS 908894S

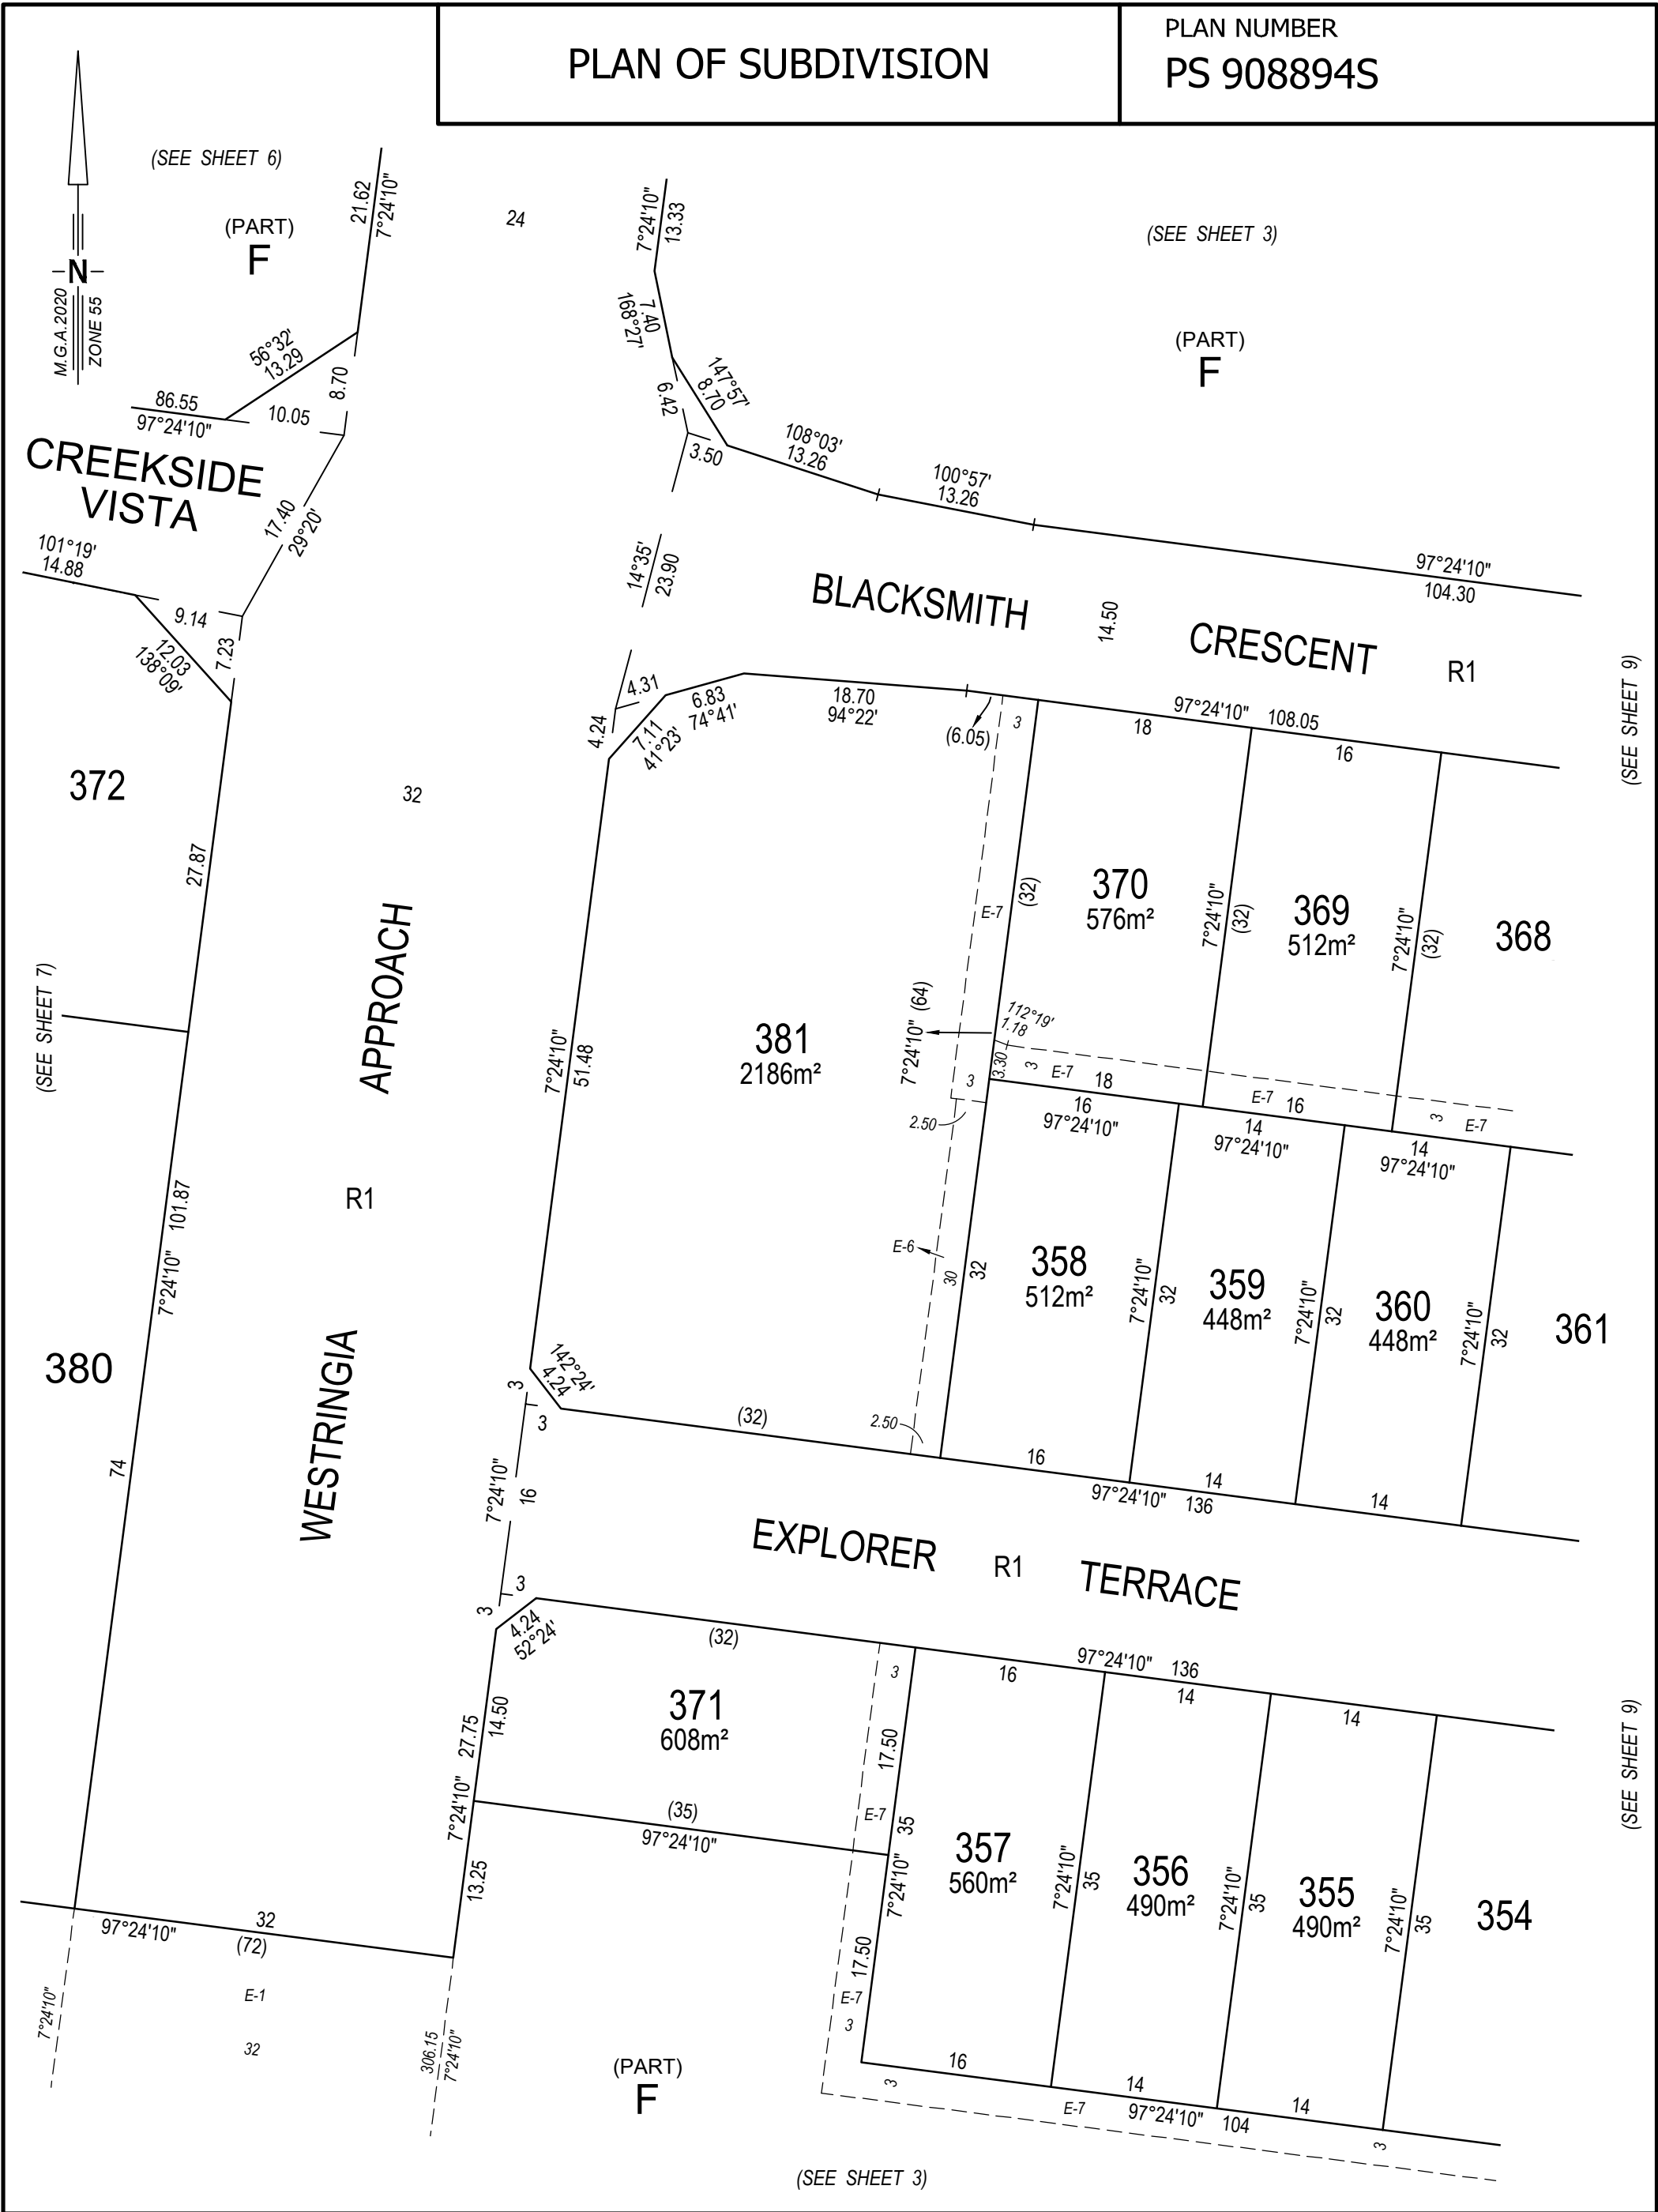


PLAN OF SUBDIVISION

PLAN NUMBER  
PS 908894S

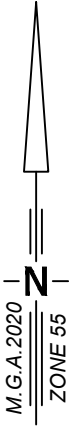

(PART)  
F

(SEE SHEET 3)

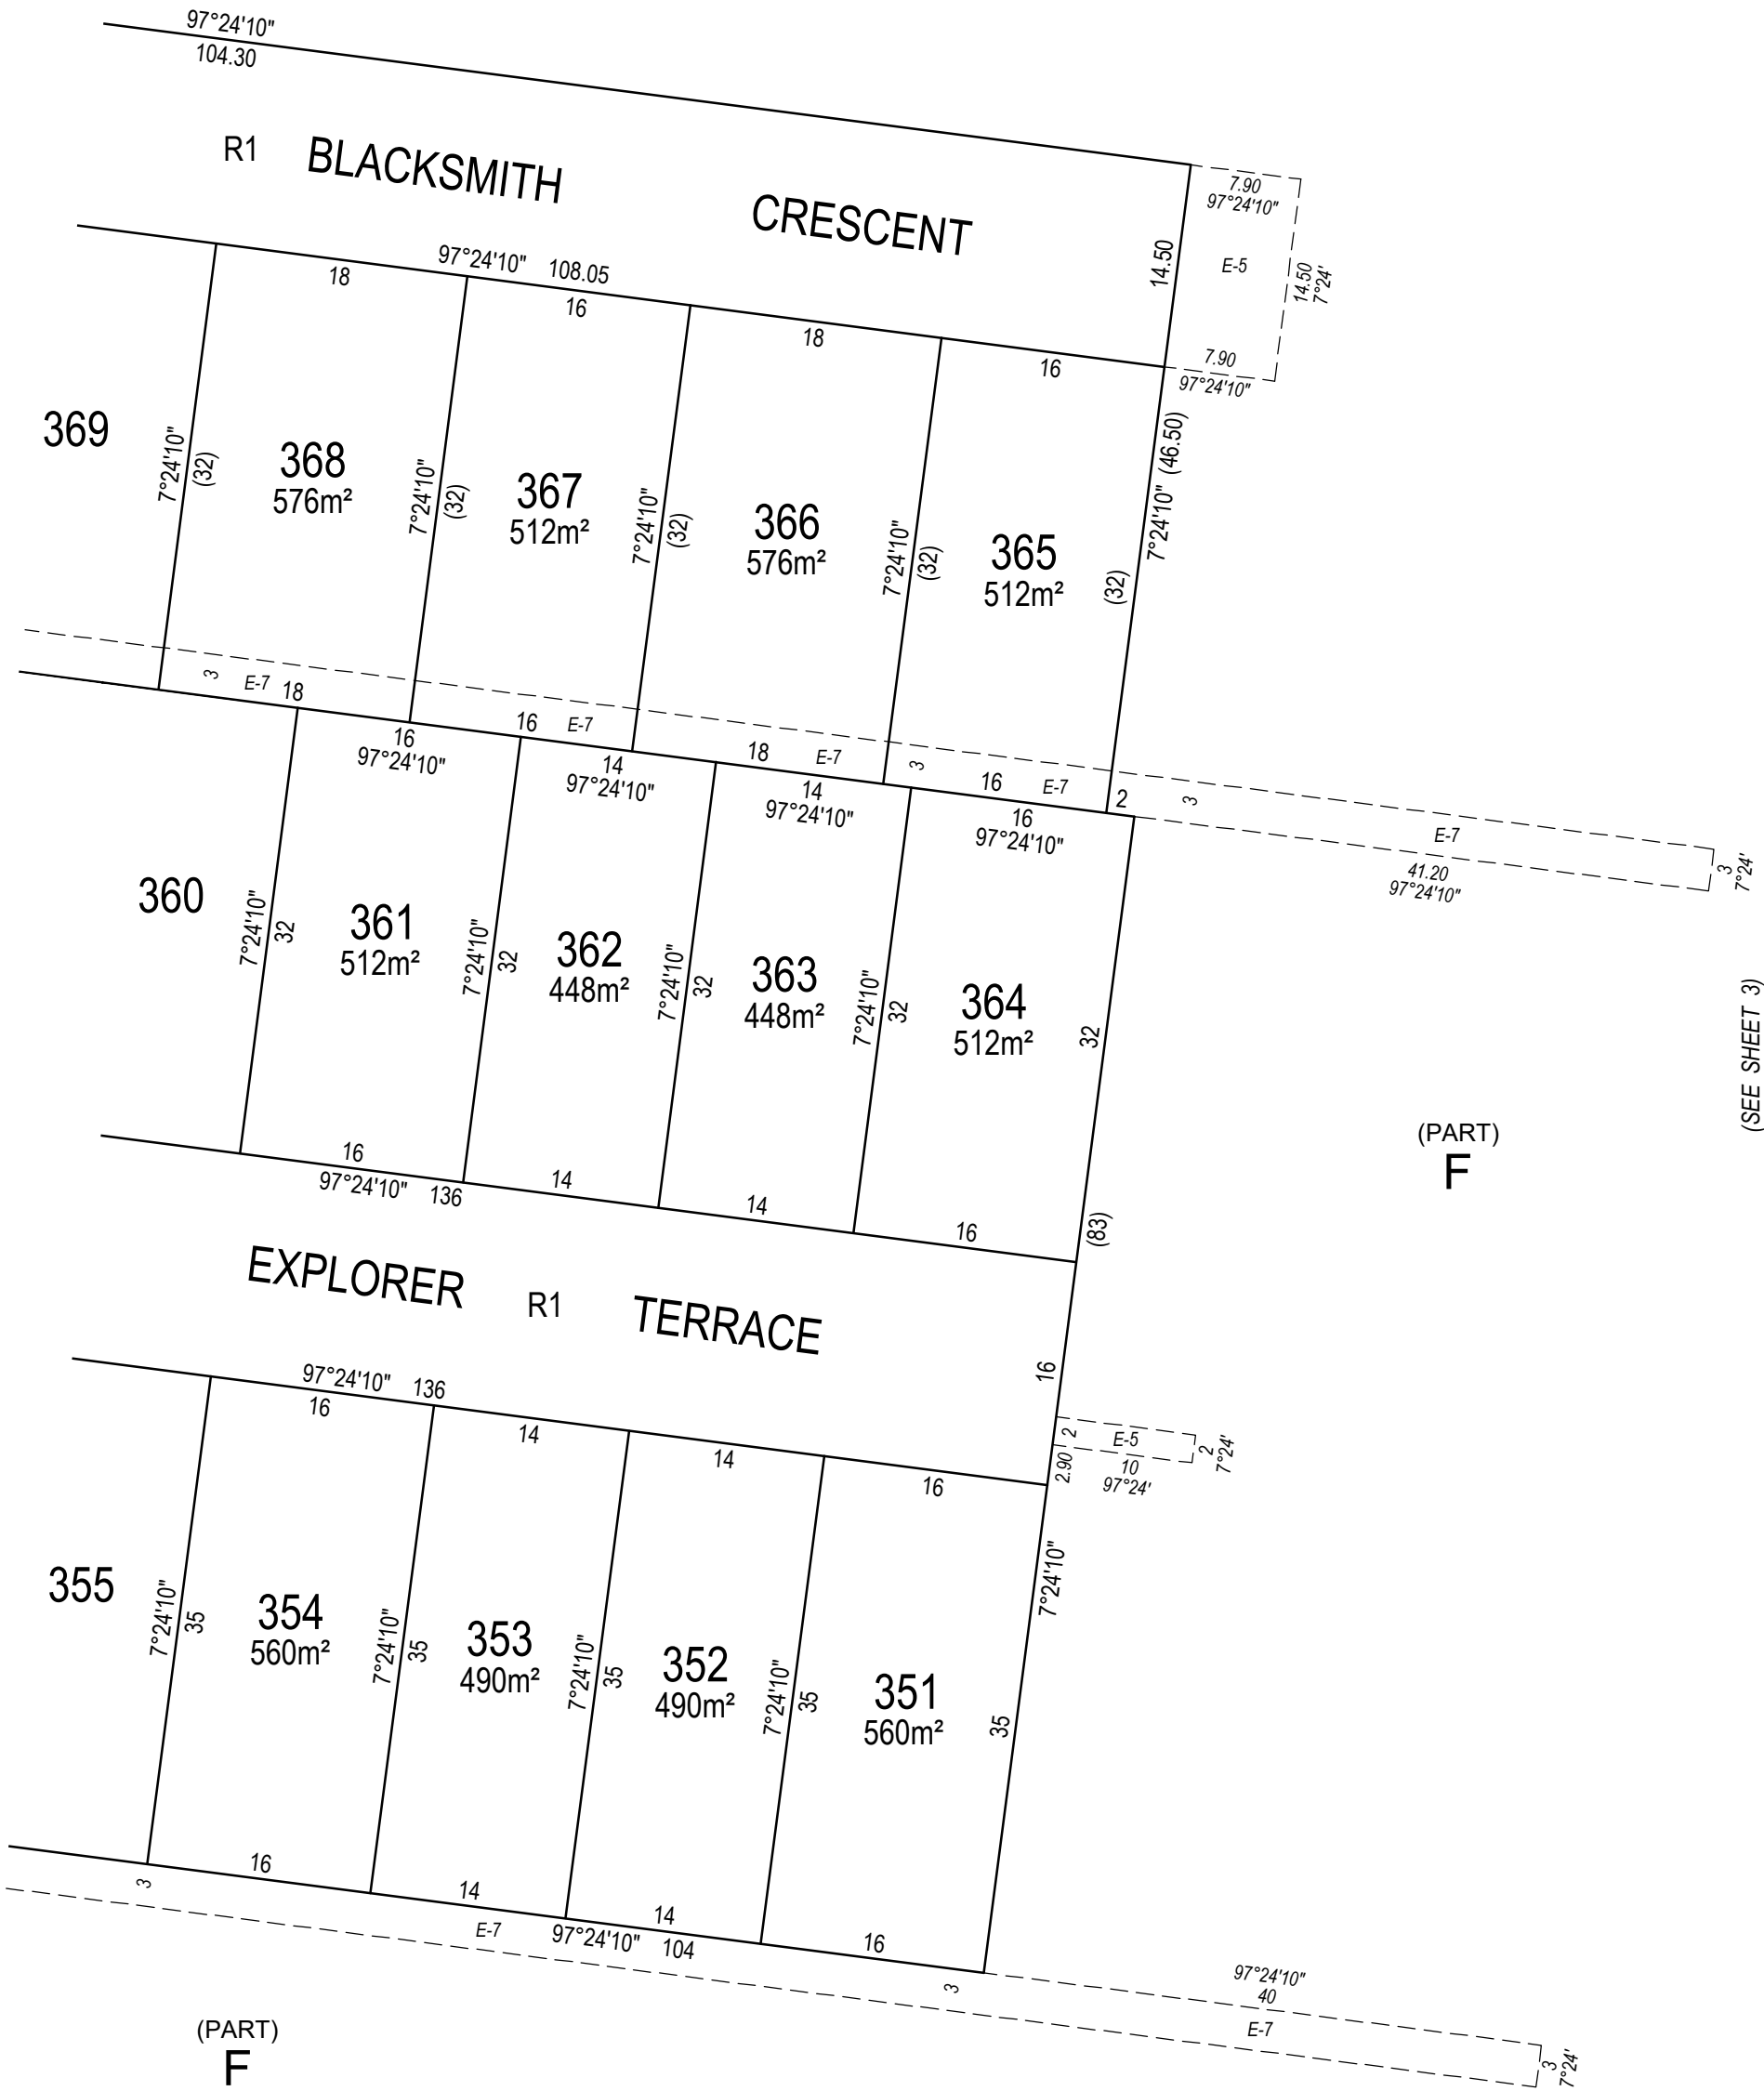


(PART)  
F

(SEE SHEET 3)



MC MULLEN NOLAN GROUP  
Level 1 / 5 Queens Road  
Melbourne VIC 3004  
Tel: (03) 7002 2200  
Fax: (08) 7002 2299  
Email: melbourne@mngsurvey.com.au

SCALE  
1:500

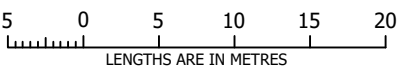

ORIGINAL SHEET  
SIZE: A3

SHEET 9

MATTHEW DUNN

VERSION 7

CREATION OF RESTRICTION

The registered proprietors of the burdened land covenant with the registered proprietors of the benefited land as set out in the restriction with the intent that the burden of the restriction runs with and binds the burdened land and the benefit of the restriction is annexed to and runs with the benefited land.

RESTRICTION A:

Burdened Land: Lots 351 - 379 on this plan (All inclusive)

Benefited Land: Lots 351 - 379 on this plan (All inclusive)

Restriction:

Except with the written consent of the Responsible Authority and the 'Broadstead' assessment panel, the burdened lot shall not:

- (1) Construct or allow to be constructed any building or structure on the lot outside of the Building Envelope Plan as defined by the building regulations.
- (2) Construct or allow to be constructed any building or structure other than a building or structure in accordance with the 'Broadstead' Building Design Guidelines as amended from time to time. A copy of the Design Guidelines is available on the Project Website and within the Contract of Sale.
- (3) Construct or allow to be constructed any building or structure on the lot prior to 'Broadstead' design assessment panel or such other entity as may be nominated by 'Broadstead' design assessment panel from time to time have given its written approval to the plans and documentation prior to the commencement of works.
- (4) Construct or allow to be constructed more than one dwelling on each lot.
- (5) Allow subdivision of any lot.

Expiry date: 31/12/2041